


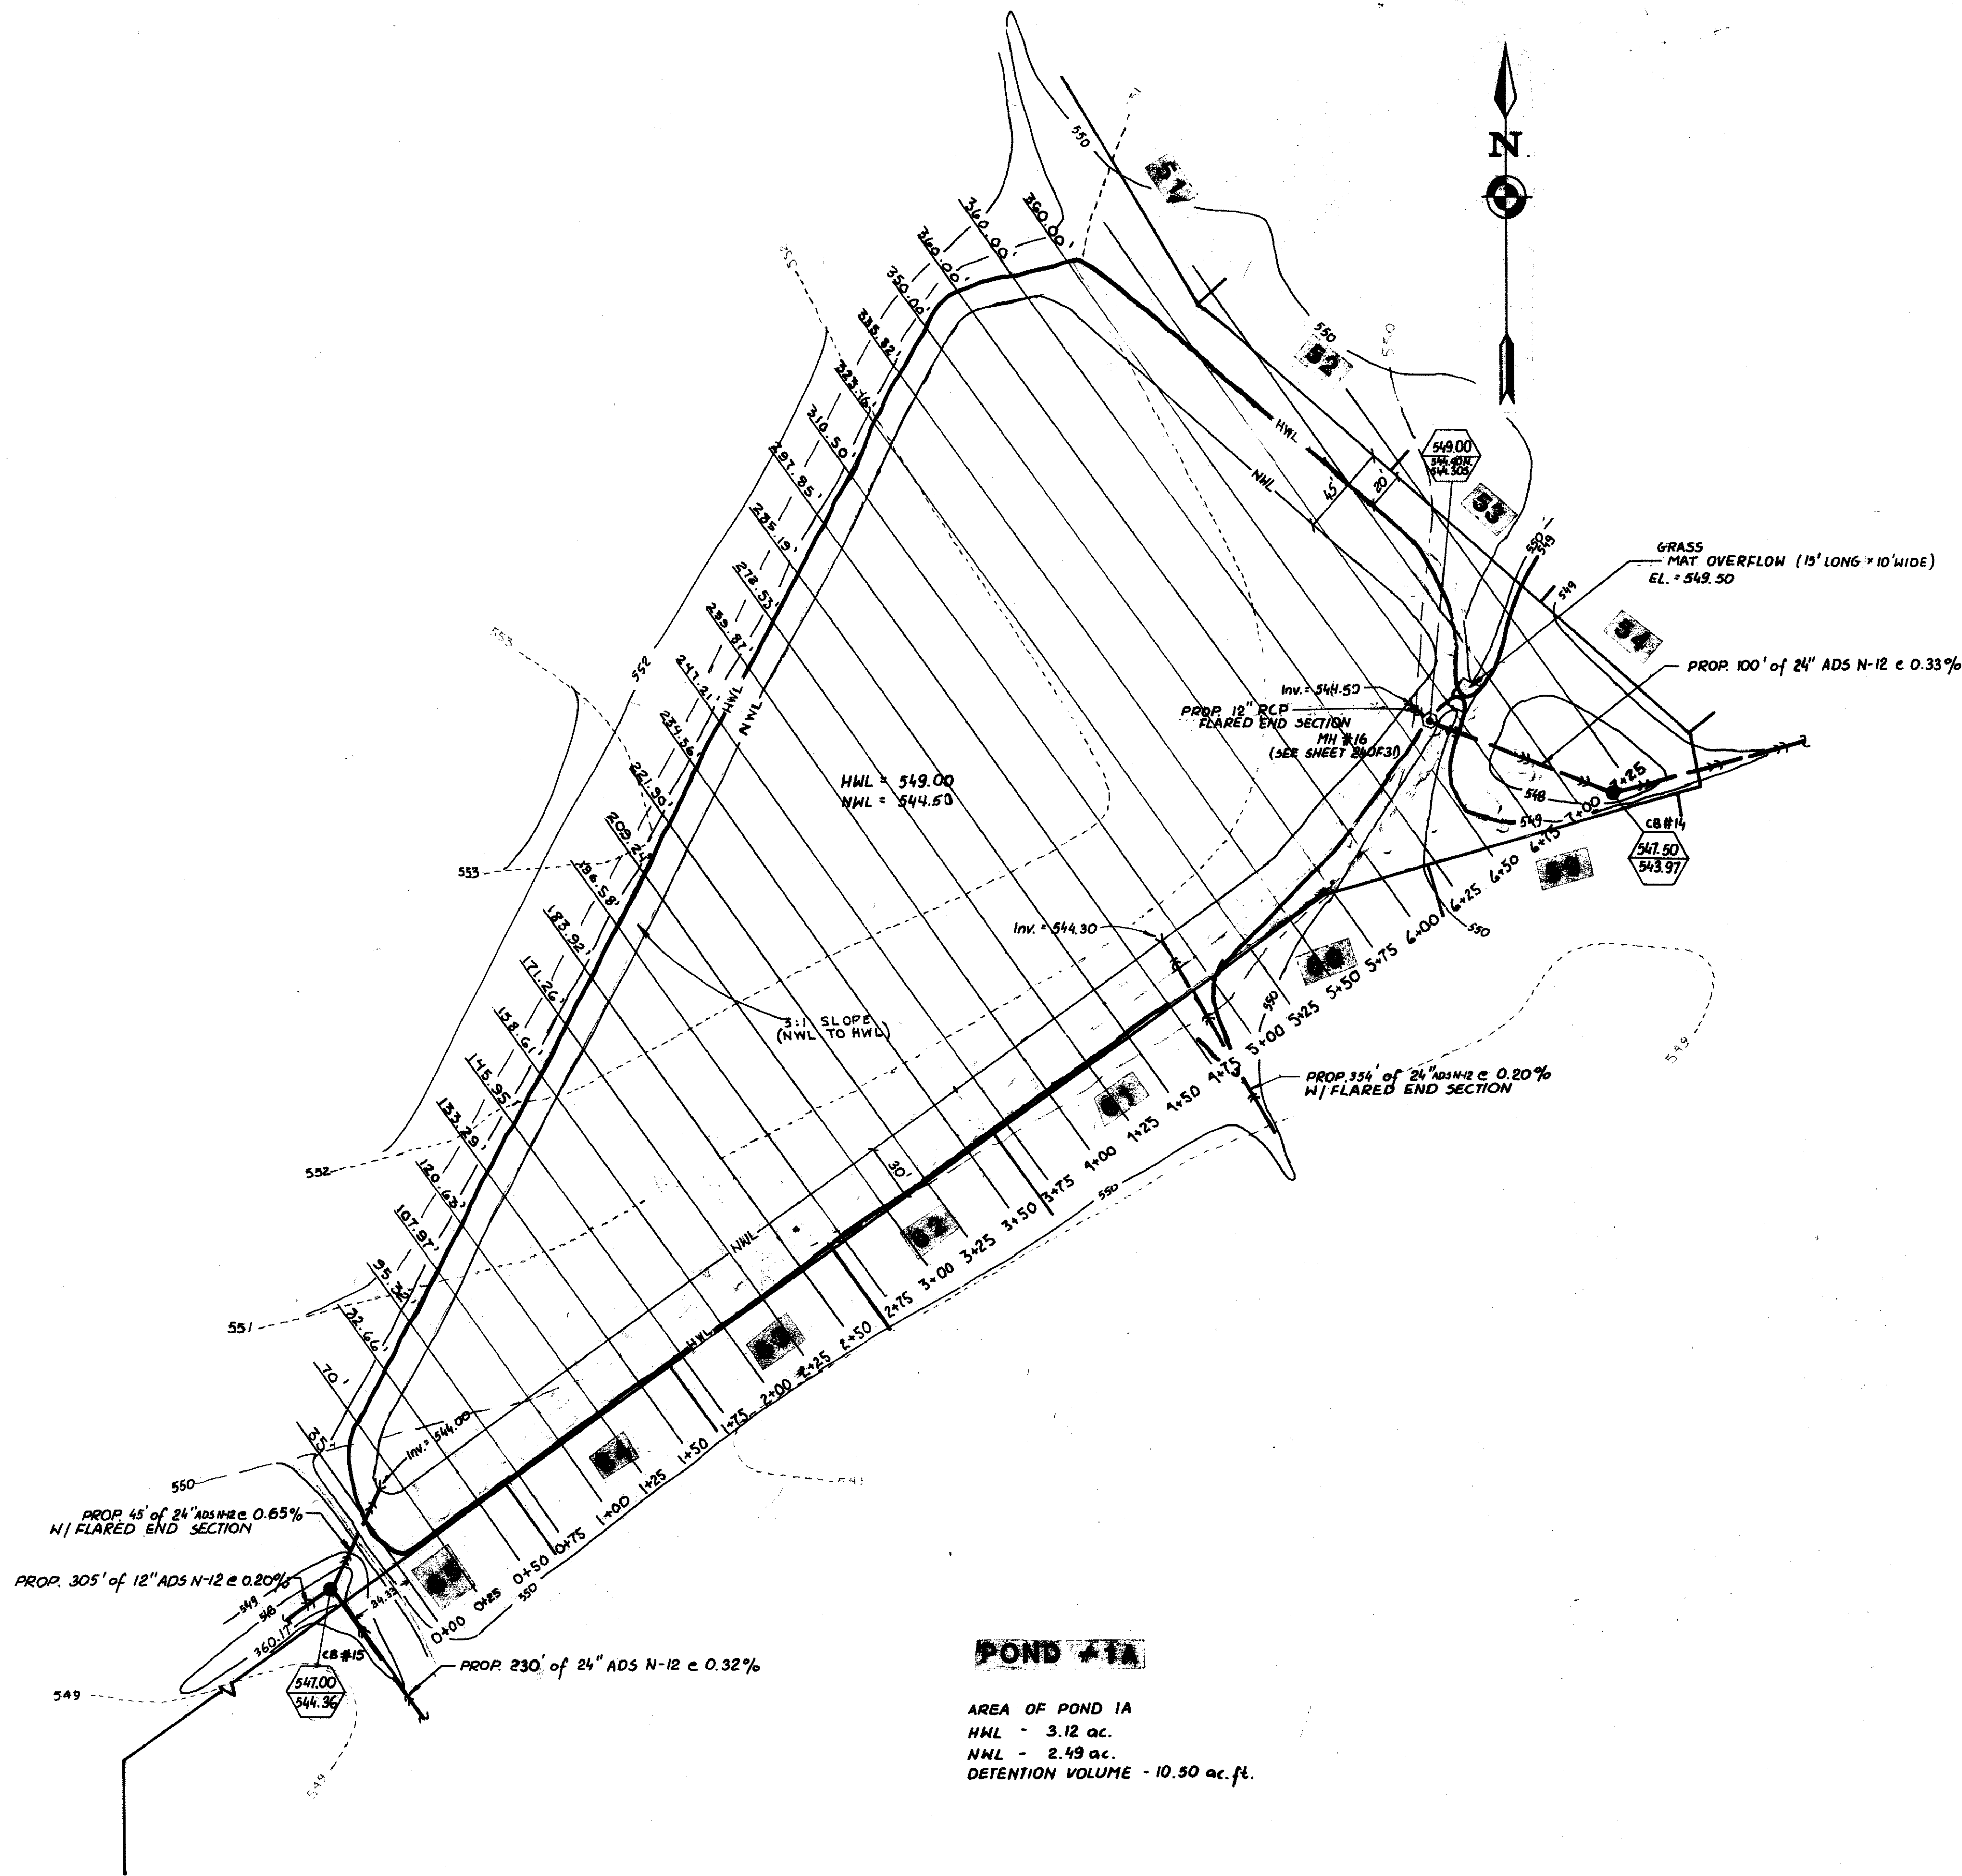

POND #1A


AREA OF POND 1A
 HNL - 3.12 ac.
 NWL - 2.49 ac.
 DETENTION VOLUME - 10.50 ac.ft.

SITE PLAN

SCALE 1"=50'

PONDS #3A & #3B

AREA OF POND 3A
 HNL - 0.58 ac.
 NWL - 0.46 ac.
 DETENTION VOLUME - 2.39 ac.ft.
 AREA OF POND 3B
 HNL - 0.87 ac.
 NWL - 0.66 ac.
 DETENTION VOLUME - 3.59 ac.ft.

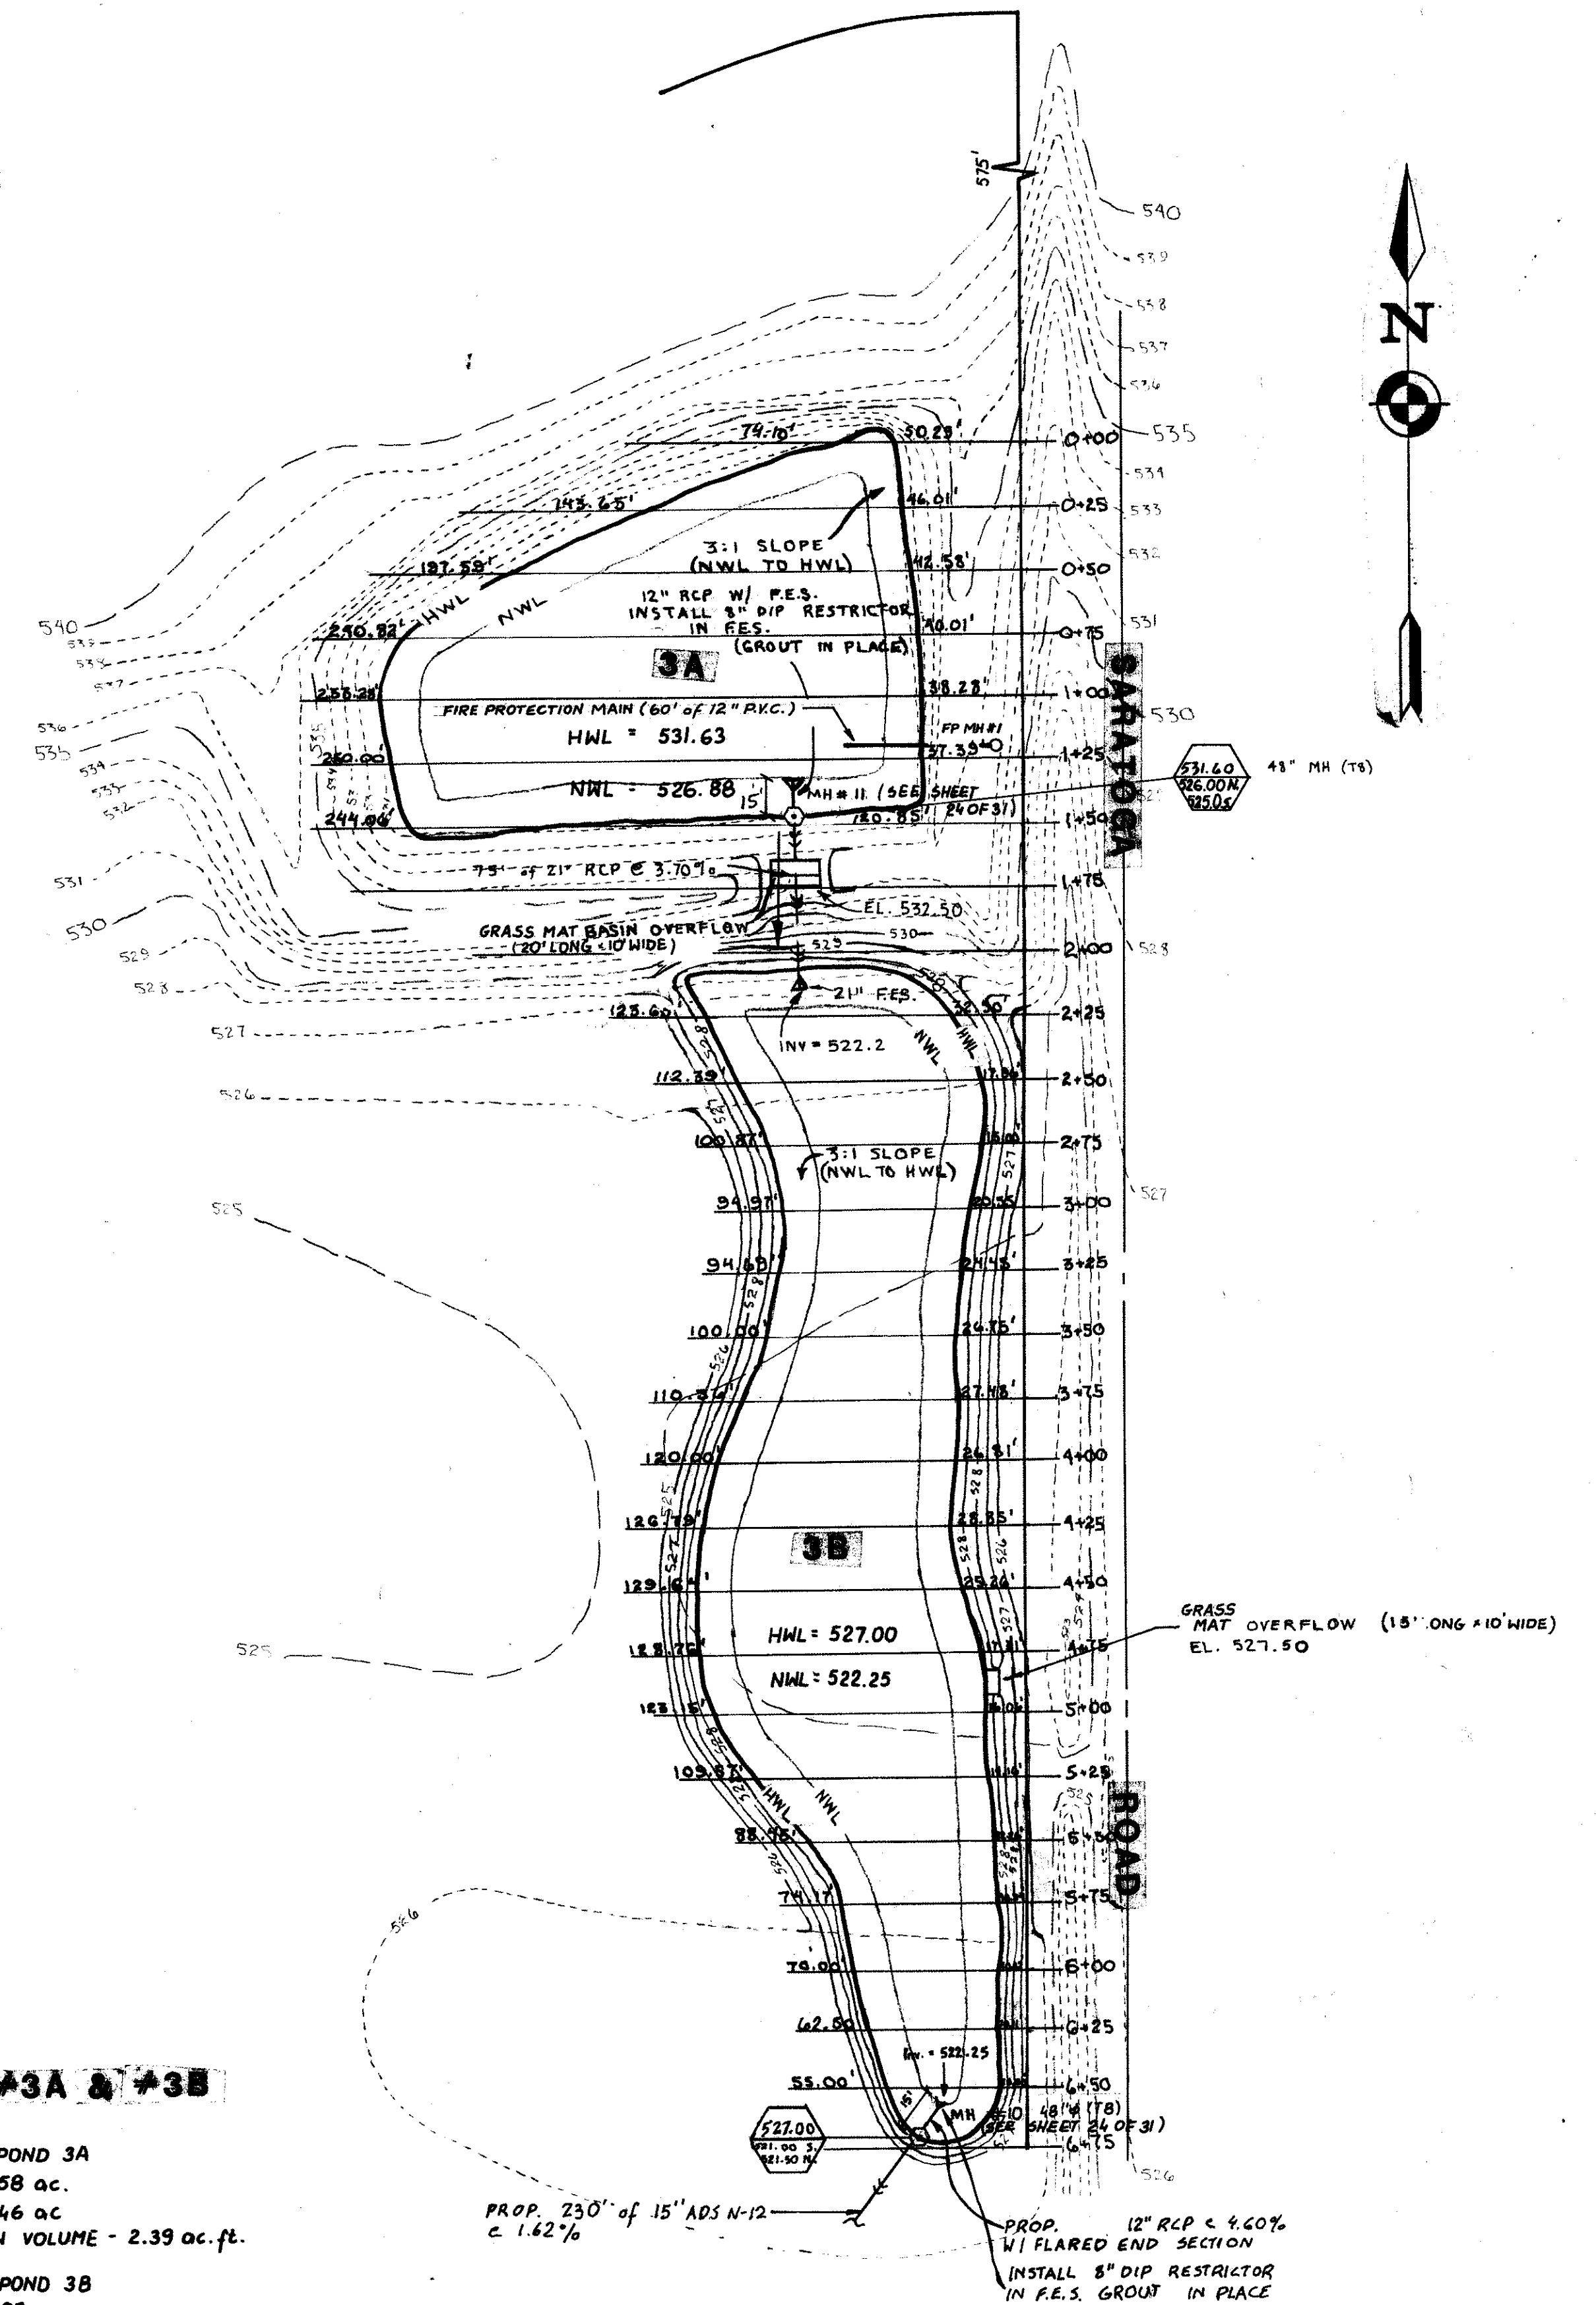

PONDS #1A, #3A, & #3B
 NETTLE CREEK GOLF COURSE
 STOCKDALE RD. & SARATOGA RD.
 ERIENNA TOWNSHIP, ILLINOIS

3/21/84 10/11/83 3/10/83 10/10/80 8/11/80	SCALE: 1"=50' DATE: 7/14/80	APPROVED BY	DRAWN BY
REVISED	RAYMOND E. DERBAS & ASSOCIATES CONSULTING CIVIL ENGINEERS 7227 WEST 127TH STREET PALOS HEIGHTS, IL 60463 (708) 448-1044		
DRAWING NUMBER			29 OF 31