


OVERFLOW SWALE

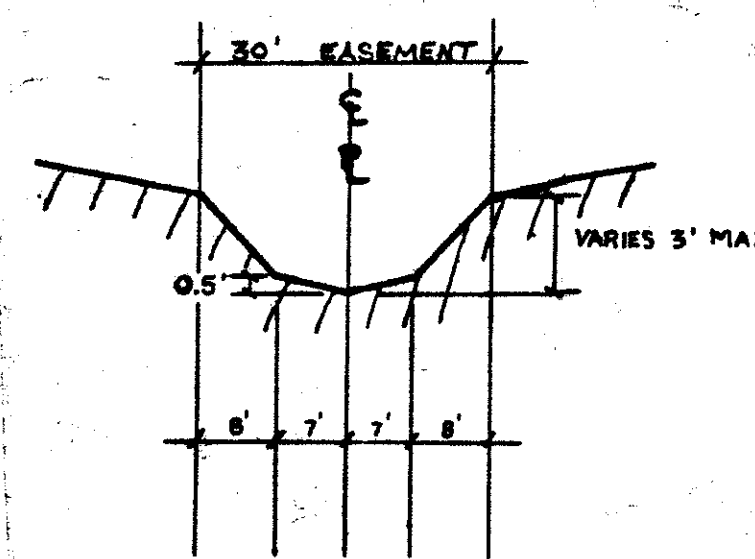


SECTION A-A

NO SCALE

POND #1
HNL = 547.00
NNL = 543.00

NOTE:
LOT 24 & 148 DRIVEWAYS
(SEE NOTES ON SHEET 13 OF 31)

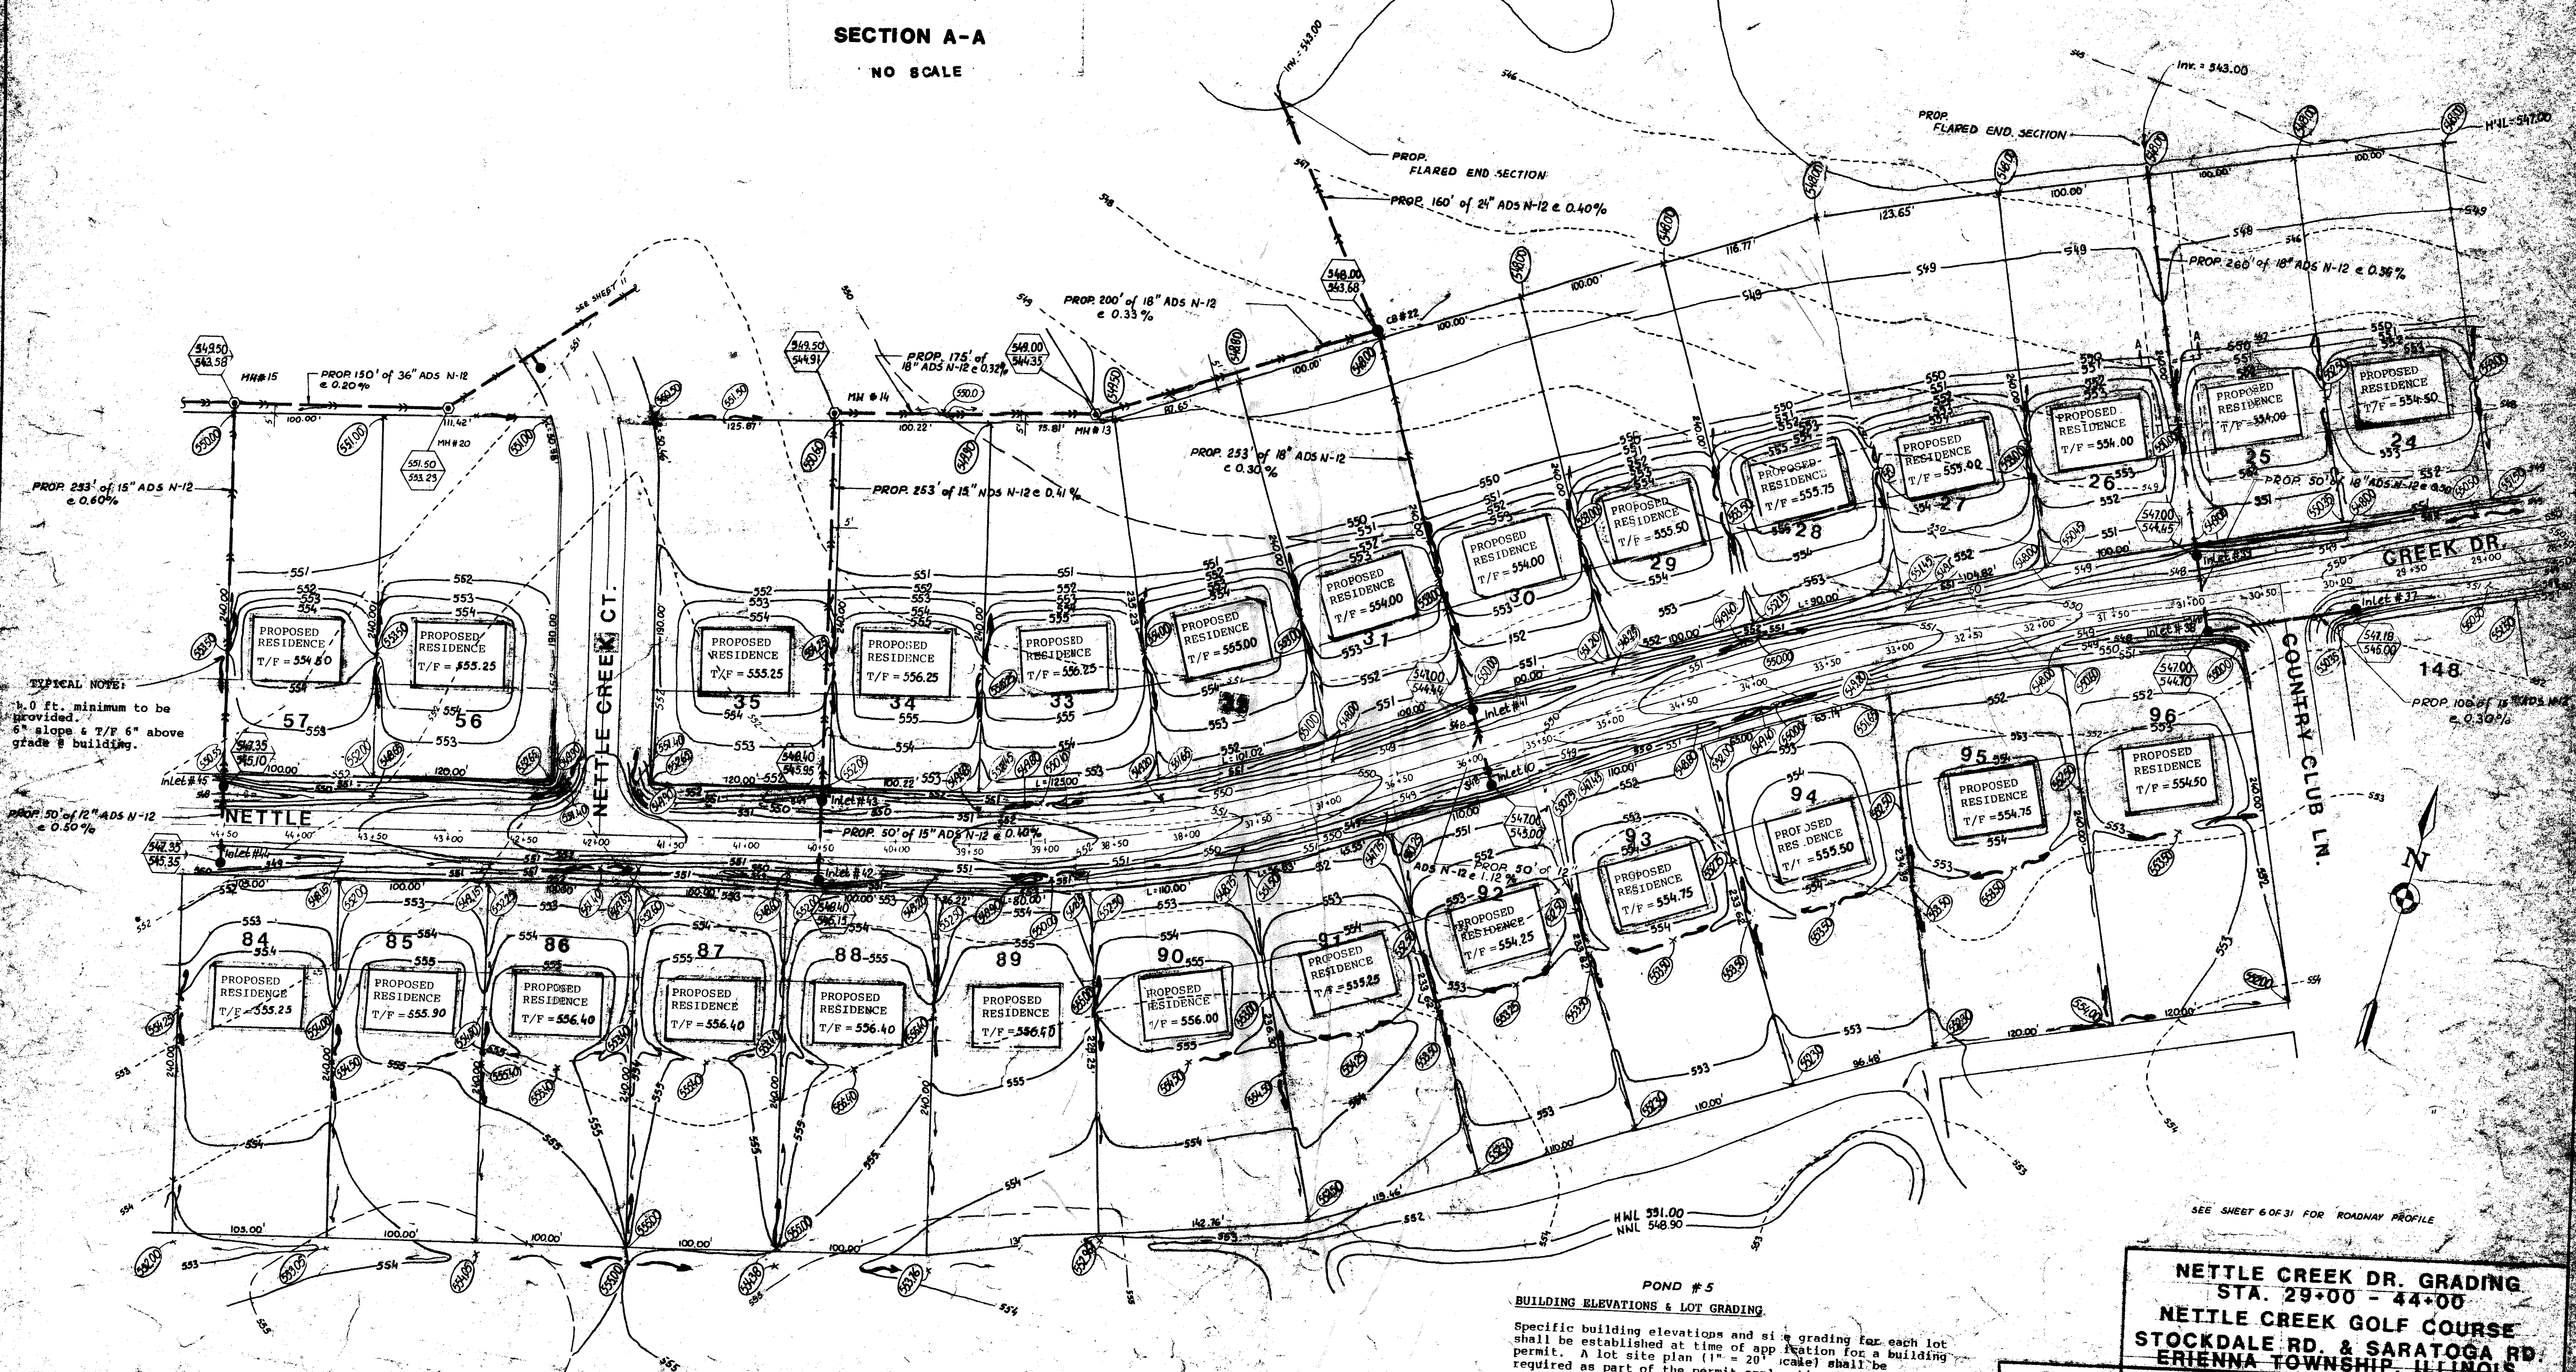

TYPICAL NOTE:
1.0 ft. minimum to be provided.
6" slope & T/F 6" above grade & building.

POND #5
BUILDING ELEVATIONS & LOT GRADING
Specific building elevations and site grading for each lot shall be established at time of application for a building permit. A lot site plan (1" = 20' scale) shall be required as part of the permit application. This site plan shall indicate proposed building layout and elevation, existing utilities and easements, proposed sewer and water services, existing contours, proposed ground elevations and resulting drainage patterns. All elevations, grading and other site details shall be subject to specific approval of the County.

NETTLE CREEK DR. GRADING
STA. 29+00 - 44+00
NETTLE CREEK GOLF COURSE
STOCKDALE RD. & SARATOGA RD.
ERIENNA TOWNSHIP, ILLINOIS

SCALE: 1" = 60'
DATE: 4/3/80
APPROVED BY: [Signature]
RAYMOND E. DERBAS & ASSOCIATES
CONSULTING CIVIL ENGINEERS
1221 W. 12TH STREET, SUITE 100
CHICAGO, ILL. 60604
(708) 486-1044

3/10/83
10/13/83
8/14/80
7/14/80
10/13/80

14-01-31