


**TYPICAL CROSS SECTION
BETWEEN LOT 114-115, 132-133**

MINIMUM NOTES
1.0 ft. minimum to be provided.
6" slope & T/F 6" above grade & building.

100. SEEING SPECIFICATION
FOR ROAD AND BRIDGE
CONSTRUCTION. ALL DEPARTMENT
OF TRANSPORTATION, SECTION 602
AND ART. 17.03

POND #4
HWL = 519.50
NHL = 513.10

POND #4

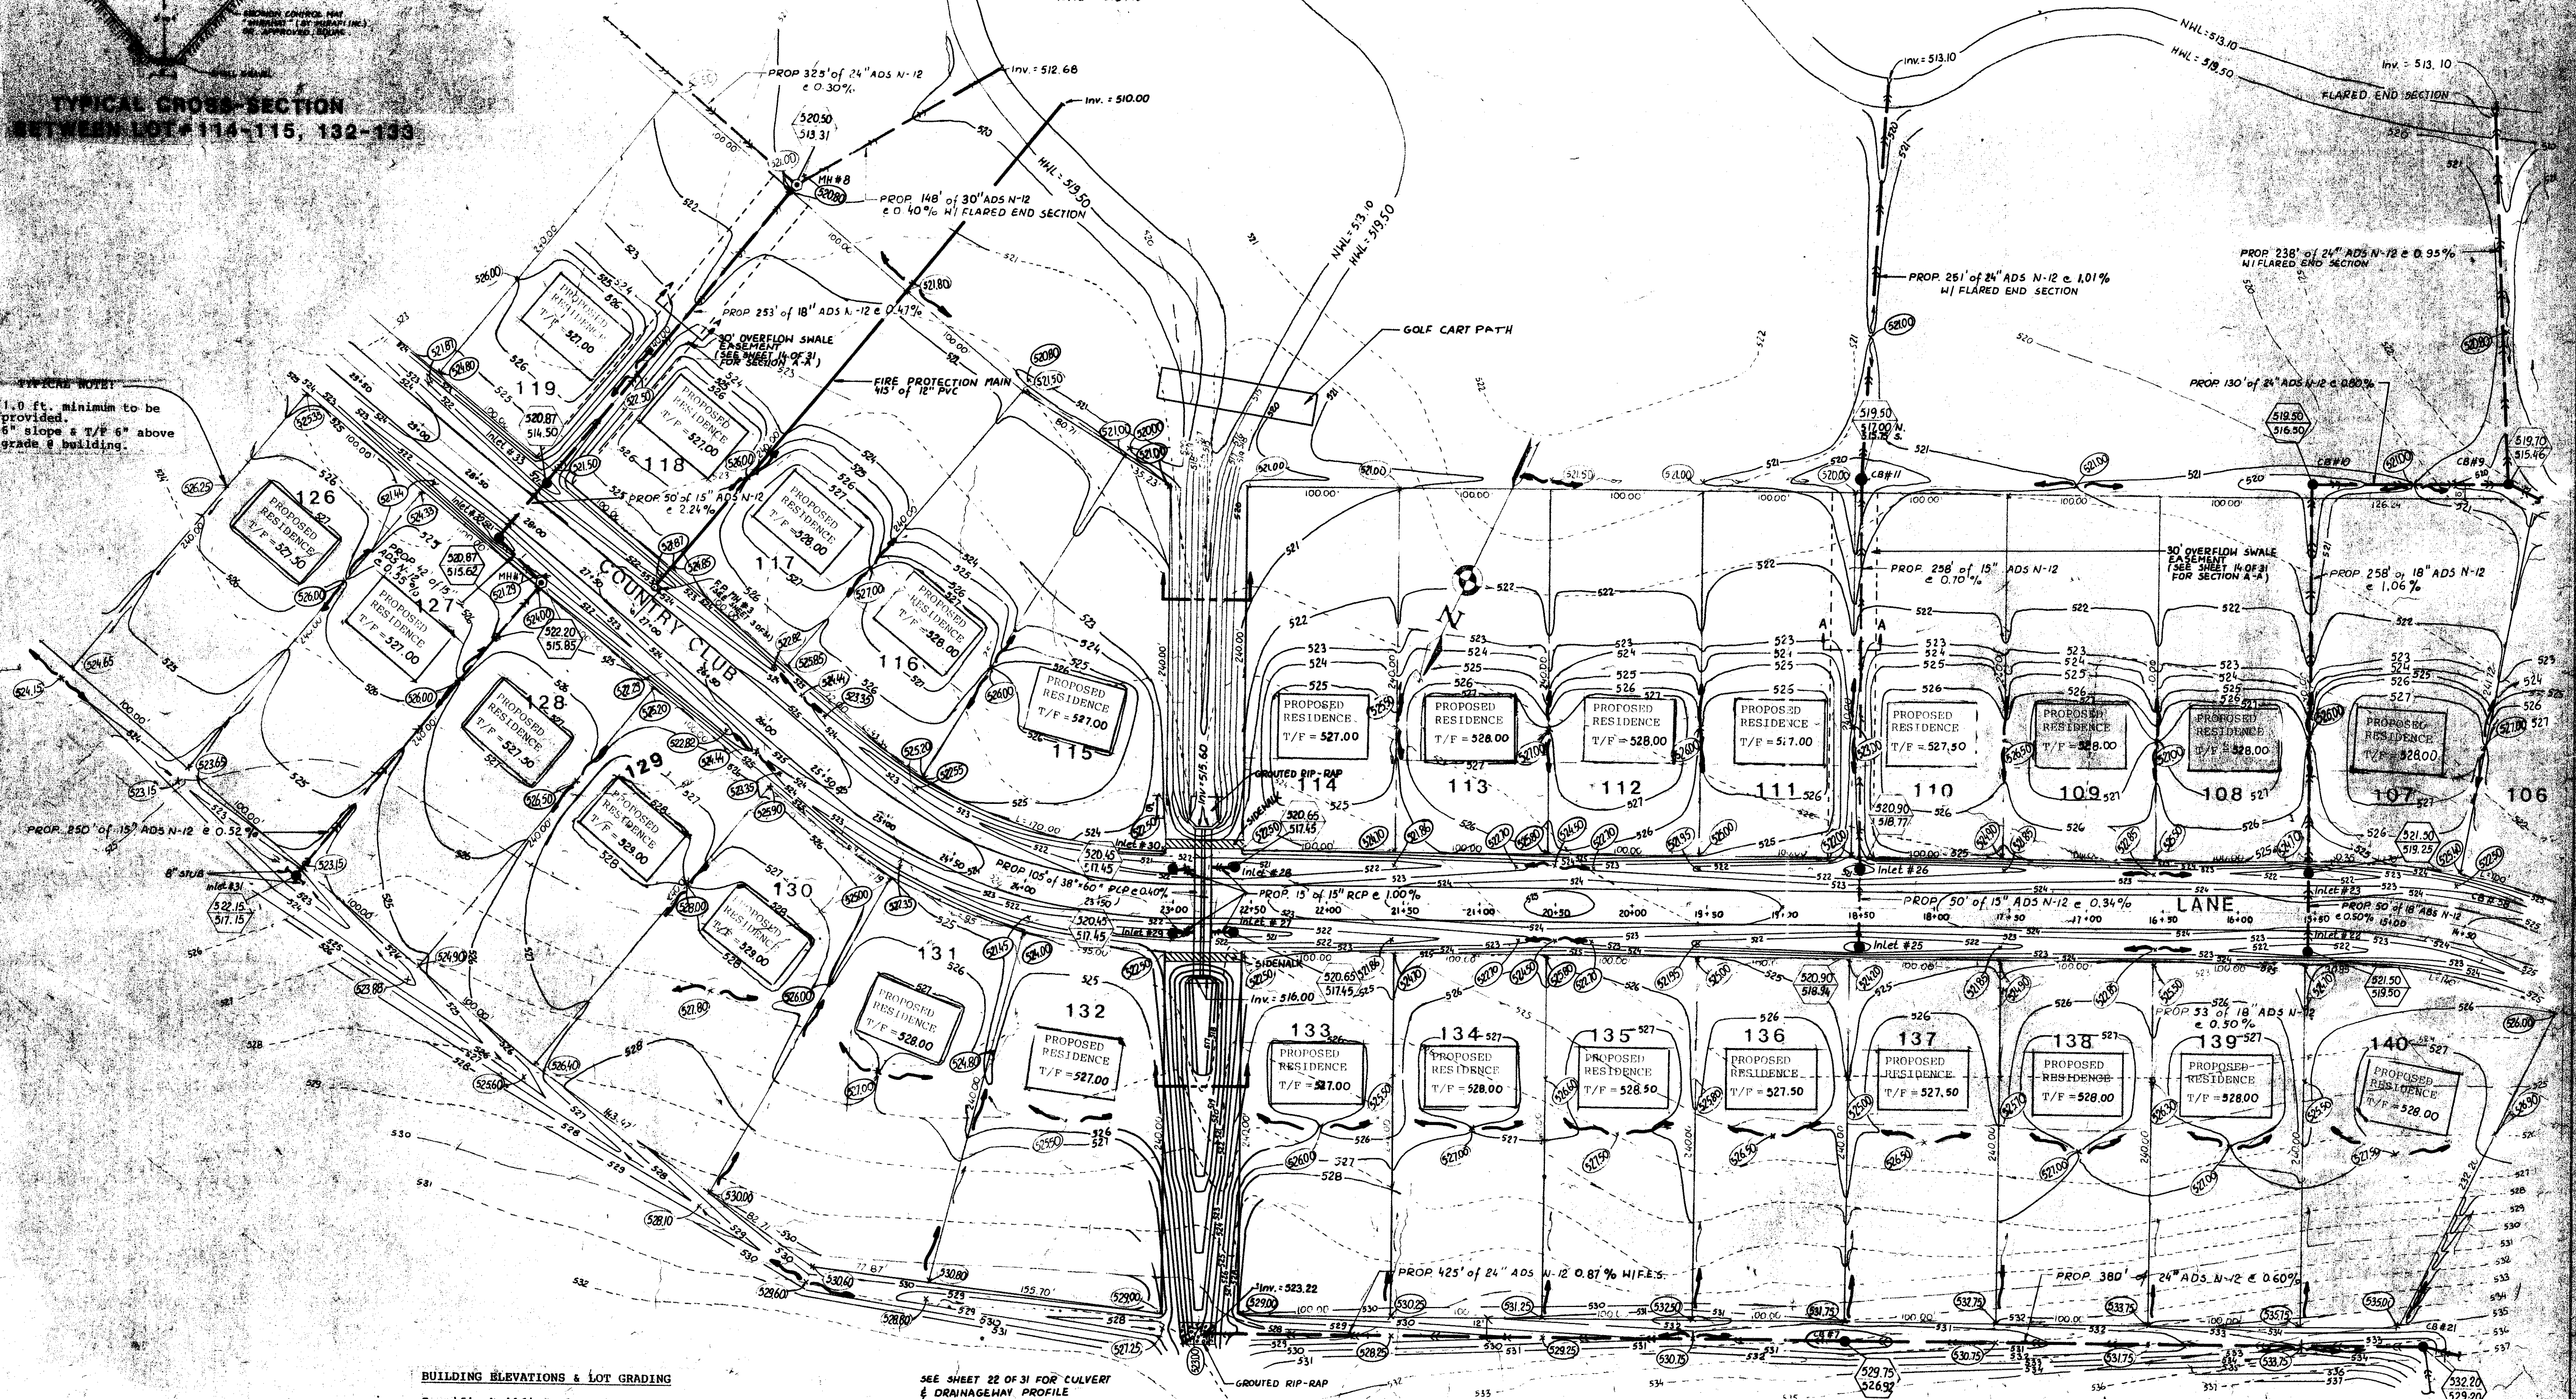

BUILDING ELEVATIONS & LOT GRADING

Specific building elevations and site grading for each lot shall be established at time of application for a building permit. A lot site plan (1" = 20' scale) shall be required as part of the permit application. This site plan shall indicate proposed building layout and elevation, existing utilities and easements, proposed sewer and water services, existing contours, proposed ground elevations and resulting drainage patterns. All elevations, grading and other site details shall be subject to specific approval of the County.

SEE SHEET 22 OF 31 FOR CULVERT
& DRAINAGEWAY PROFILE
SEE SHEET 23 OF 31 FOR CULVERT
HEADWALL DETAIL

COUNTRY CLUB LANE GRADING
STA. 15+00 - 29+00
NETTLE CREEK GOLF COURSE
STOCKDALE RD. & SARATOGA RD.
ERIENNA TOWNSHIP, ILLINOIS

5/4/83
3/10/83
1/29/83
10/3/83
8/30/80
7/14/80
5/21/80
REVISED

SCALE: 1" = 40'

DATE: 4/3/80

APPROVED BY:

DRAWN BY:

RAYMOND E. DERBAS & ASSOCIATES

CONSULTING CIVIL ENGINEERS
1221 WEST NORTH STREET
PALOS HEIGHTS, ILL. 60464

DRAWING #
17 OF 31