


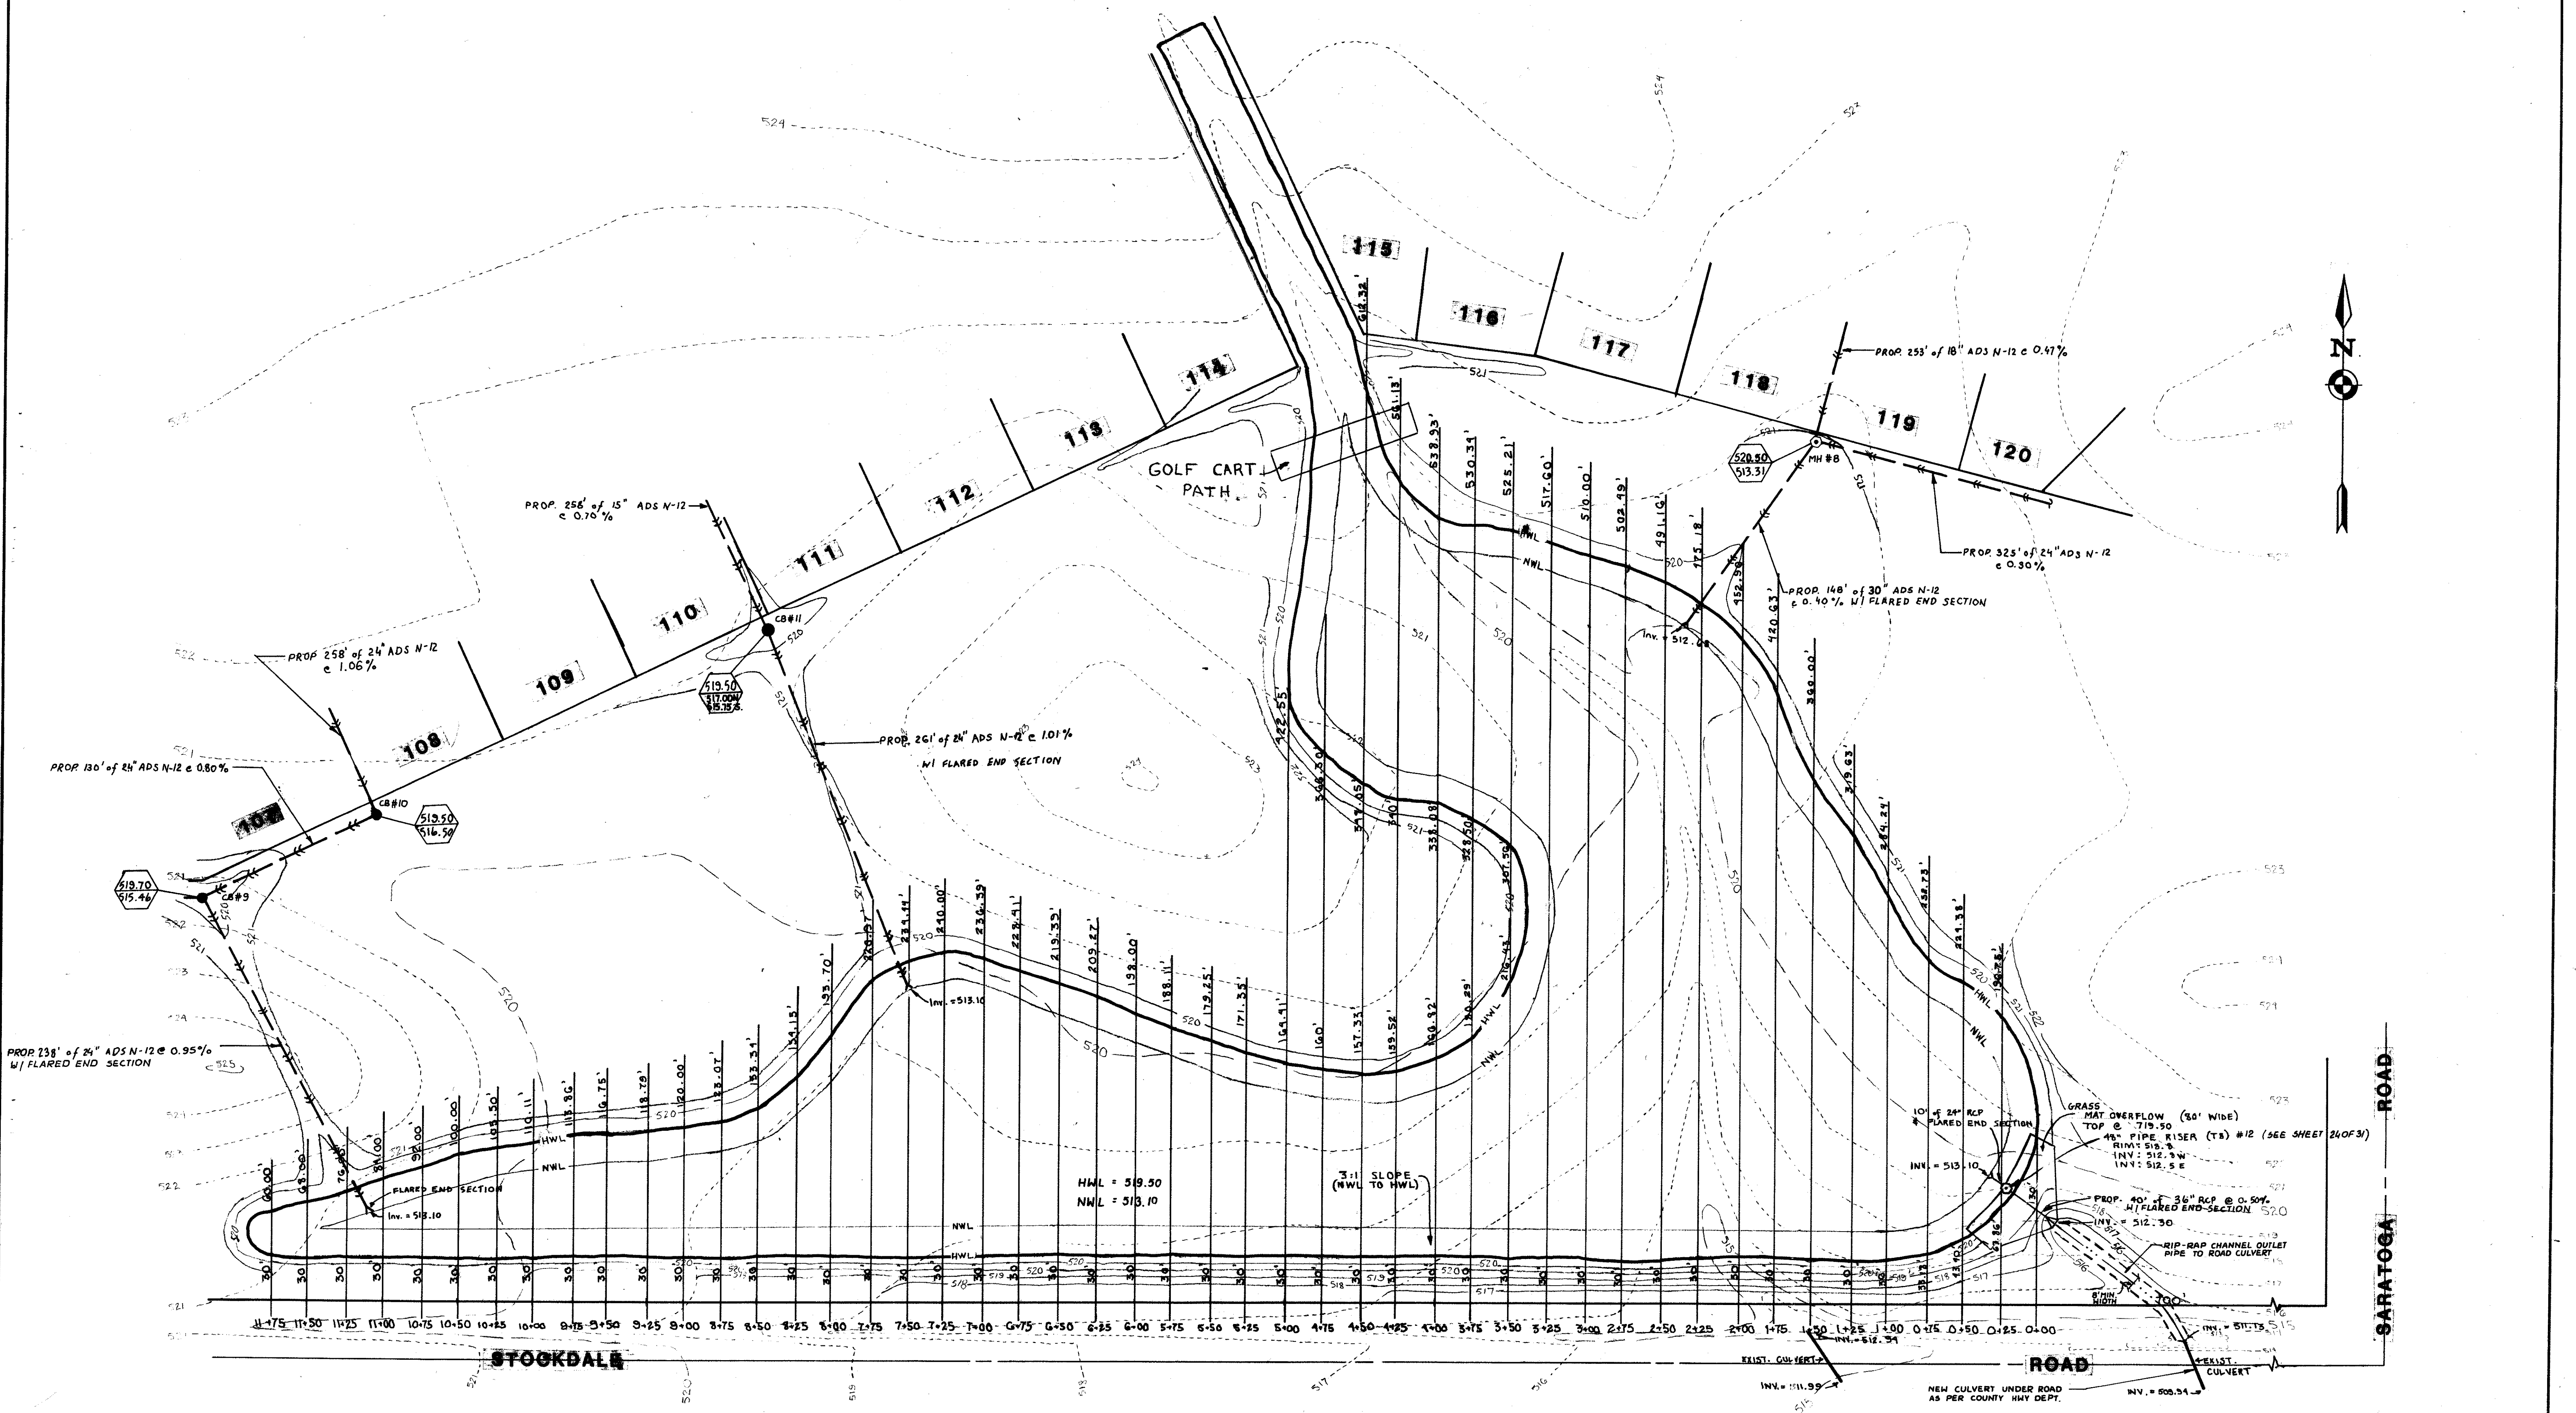

SITE PLAN

SCALE 1"=50'

AREA OF POND 4
HWL - 6.13 ac.
NWL - 4.30 ac.
DETENTION VOLUME - 33.12 ac. ft.

POND #4
NETTLE CREEK GOLF COURSE
STOCKDALE RD. & SARATOGA RD.
ERIENNA TOWNSHIP, ILLINOIS

3/21/94
3/10/93
10/3/90
8/31/80
REVISED

SCALE 1"=50' APPROVED BY
DATE 7/14/90
RAYMOND E. DERBAS & ASSOCIATES
CONSULTING CIVIL ENGINEERS
722 WEST 127TH STREET PALOS HEIGHTS, IL 60463
(708) 648-1044
DRAWING NUMBER
30 OF 31