



OVERFLOW SWALE

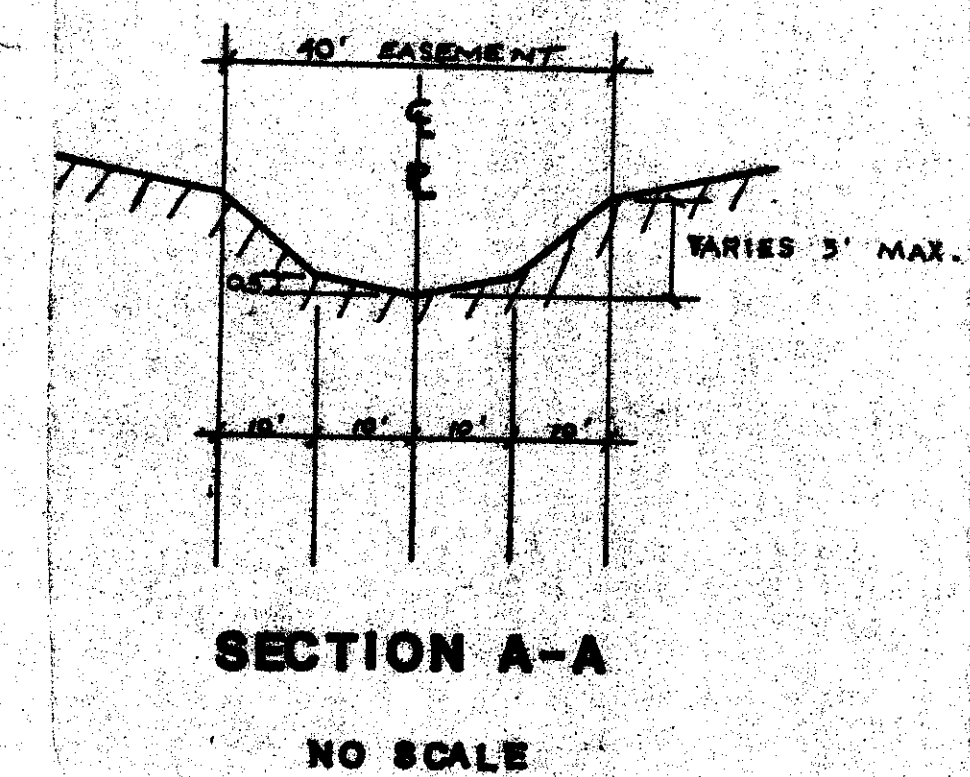

BUILDING ELEVATIONS & LOT GRADING
Specific building elevations and site grading for each lot shall be established at time of application for a building permit. A lot site plan (1" = 20' scale) shall be required as part of the permit application. This site plan shall indicate proposed building layout and elevation, existing utilities and easements, proposed sewer and water services, existing contours, proposed ground elevations and resulting drainage patterns. All elevations, grading and other site details shall be subject to specific approval of the County.

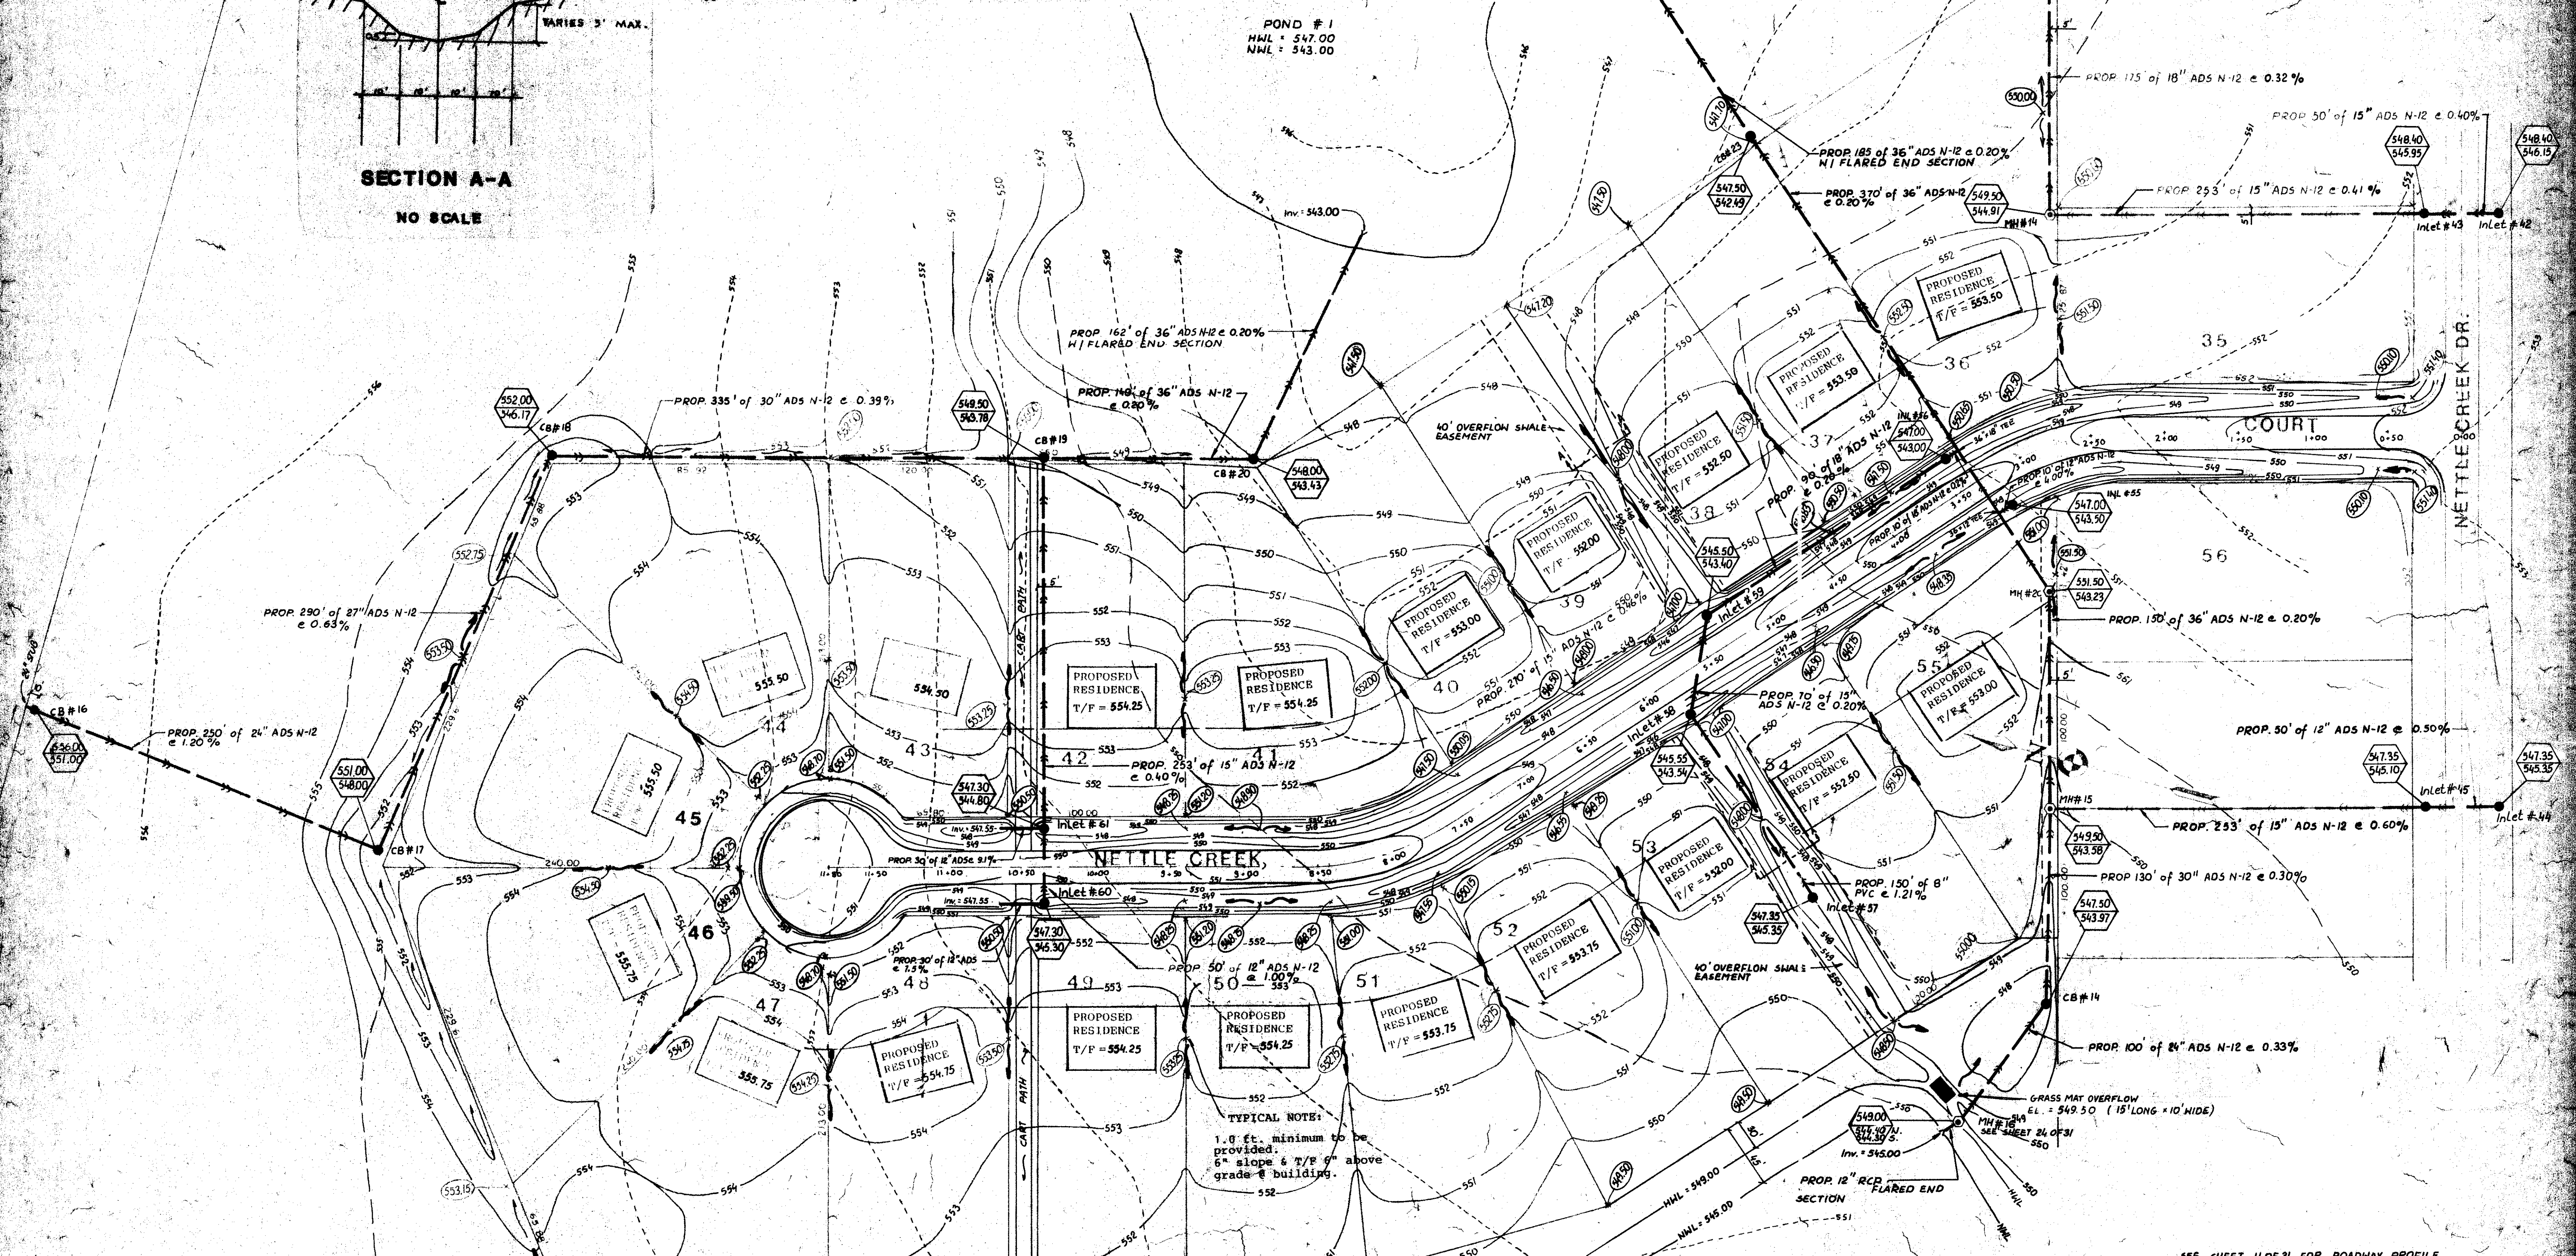

TYPICAL NOTE:
1.0 ft. minimum to be provided.
6" slope & T/F 6" above grade @ building.

SEE SHEET 11 OF 31 FOR ROADWAY PROFILE

NETTLE CREEK CT. GRADING
STA. 0+00 - 11+80
NETTLE CREEK GOLF COURSE
STOCKDALE RD & SARATOGA RD
ERIENNA TOWNSHIP, ILLINOIS

3/21/94
5/4/93
3/10/93
10/3/90
9/14/90
7/14/90
5/21/90

SCALE: 1" = 60'
DATE: 4/3/90
APPROVED BY:
DRAWN BY:
RAYMOND E. DERBAS & ASSOCIATES
CONSULTING CIVIL ENGINEERS
7227 WEST 127TH STREET, MARIETTA, OHIO 44130
(704) 246-1044