


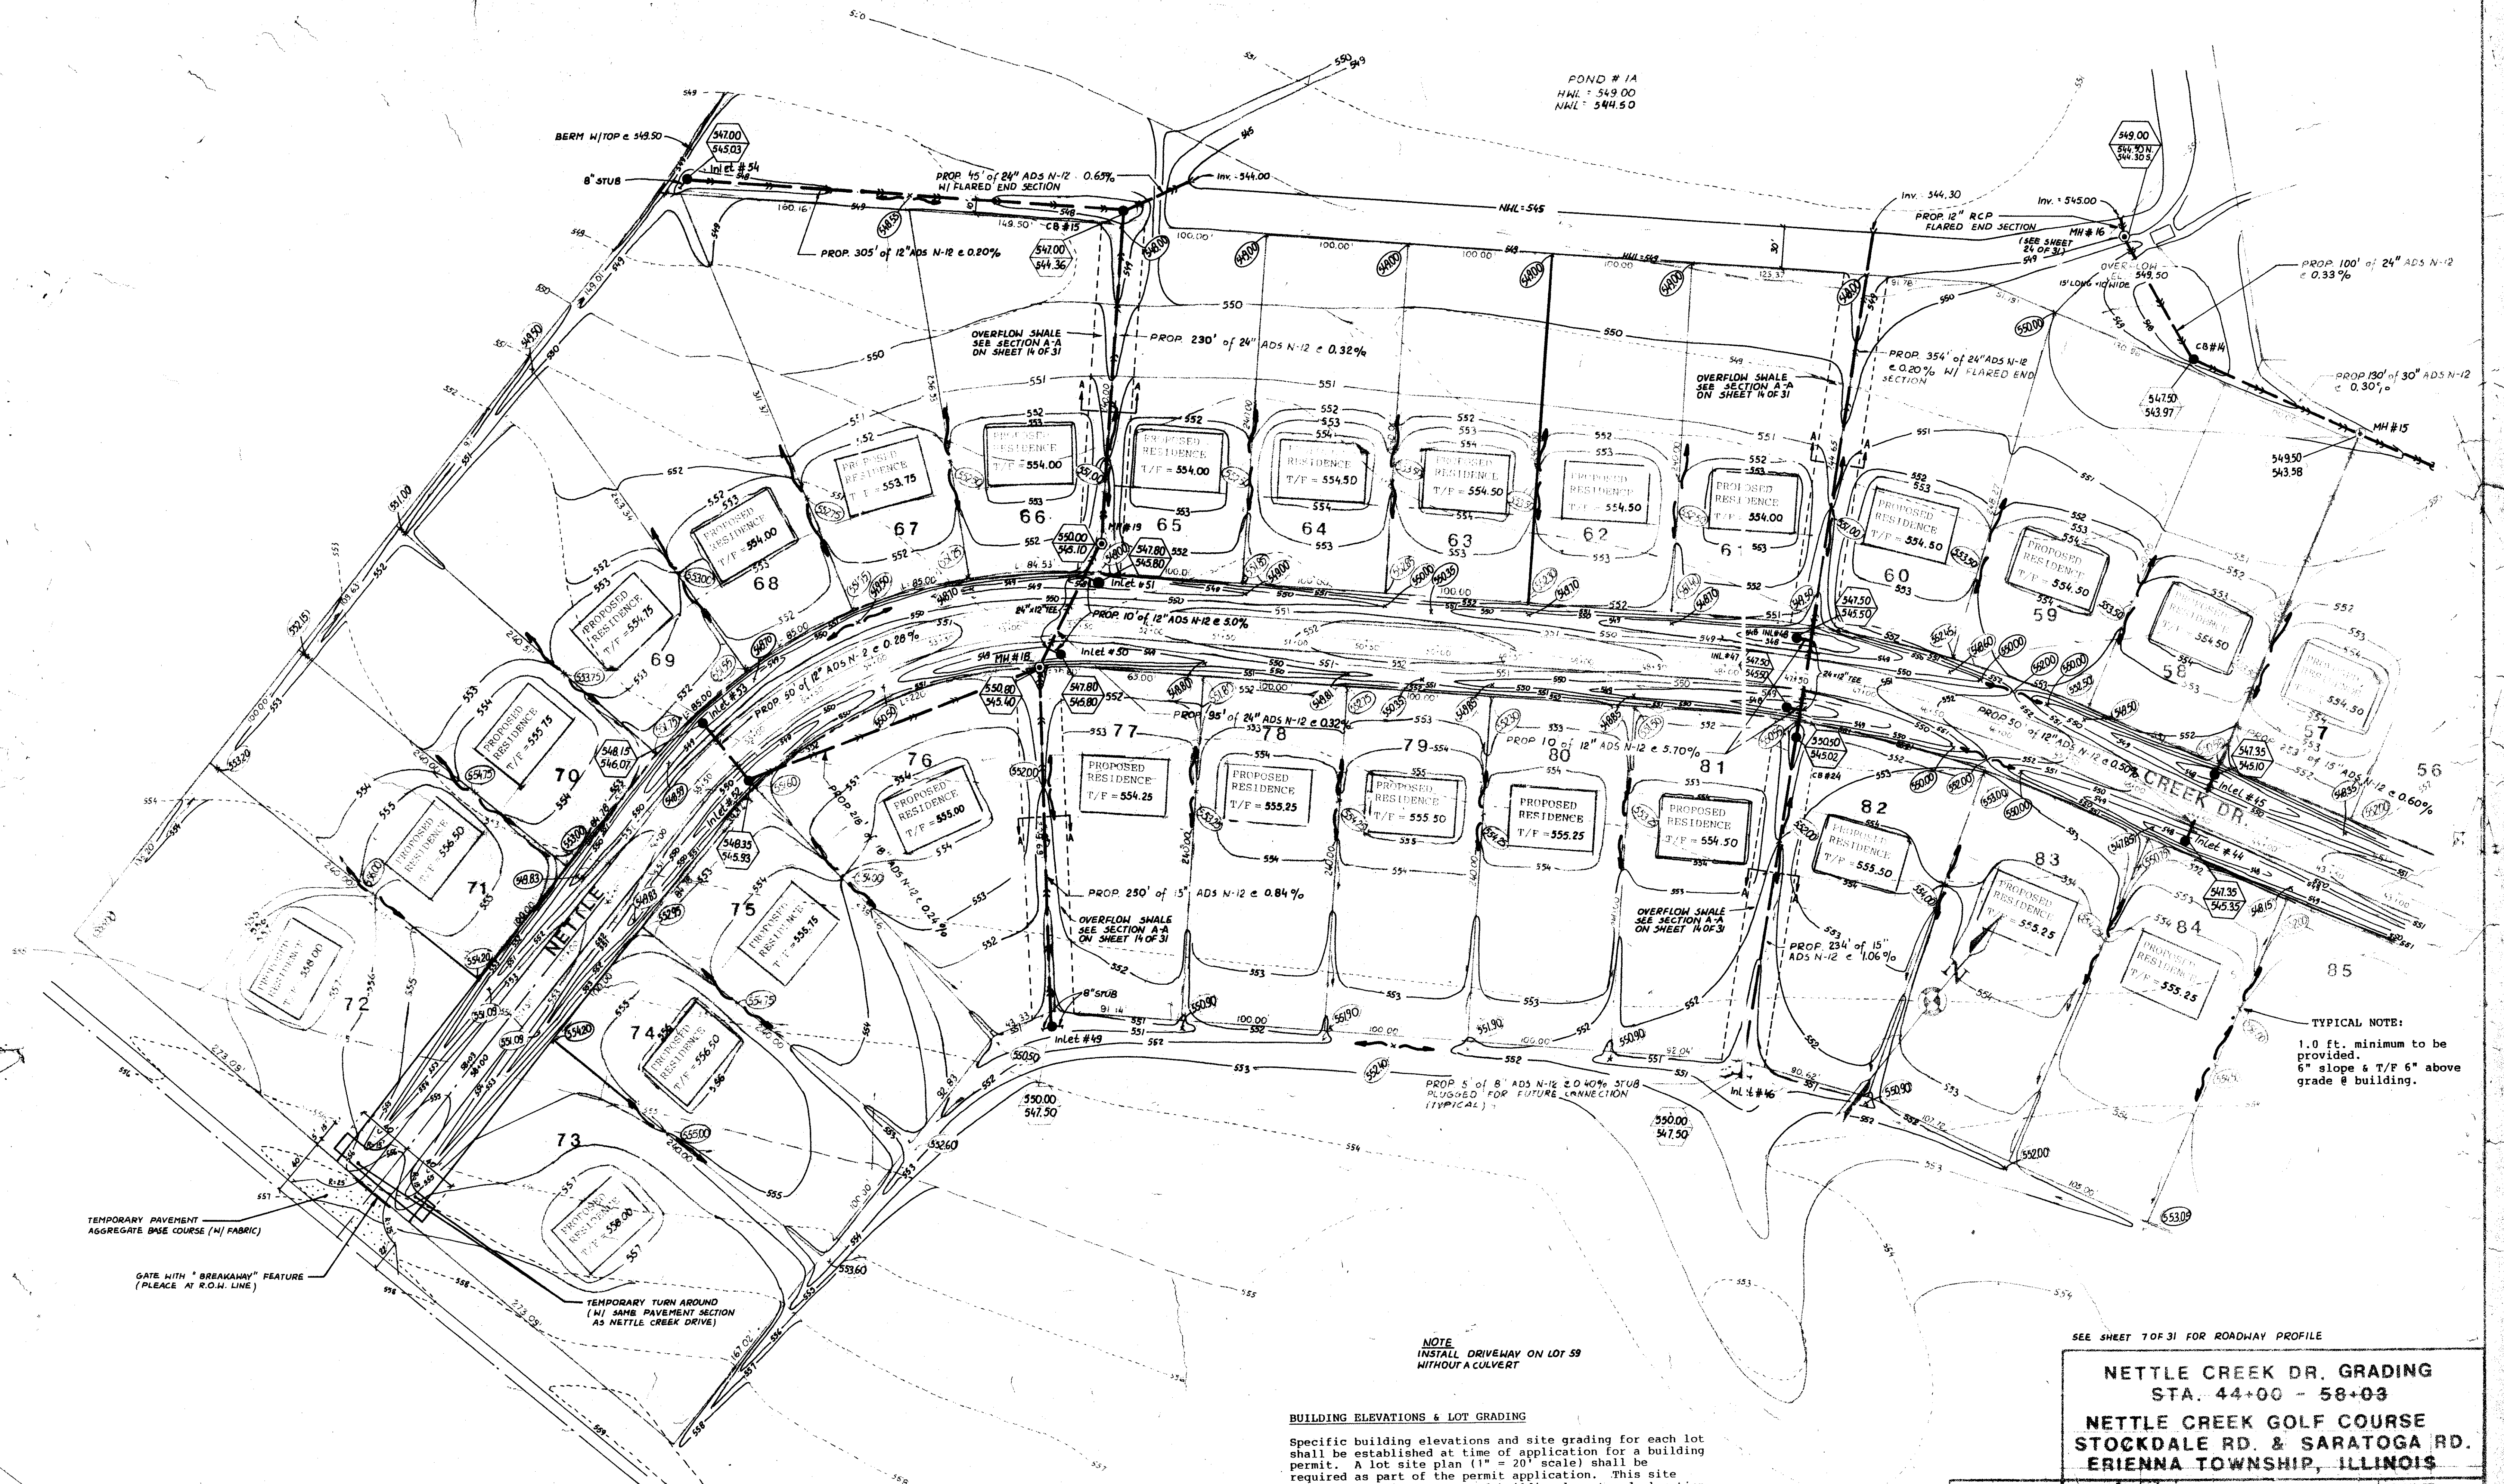

POND # 1A  
H.W.L. = 549.00  
N.W.L. = 544.50

TYPICAL NOTE:  
1.0 ft. minimum to be provided.  
6" slope & T/F 6" above grade @ building.

NOTE  
INSTALL DRIVEWAY ON LOT 59  
WITHOUT A CULVERT

**BUILDING ELEVATIONS & LOT GRADING**  
Specific building elevations and site grading for each lot shall be established at time of application for a building permit. A lot site plan (1" = 20' scale) shall be required as part of the permit application. This site plan shall indicate proposed building layout and elevation, existing utilities and easements, proposed sewer and water services, existing contours, proposed ground elevations and resulting drainage patterns. All elevations, grading and other site details shall be subject to specific approval of the County.

SEE SHEET 7 OF 31 FOR ROADWAY PROFILE

**NETTLE CREEK DR. GRADING**  
STA. 44+00 - 58+03  
**NETTLE CREEK GOLF COURSE**  
**STOCKDALE RD. & SARATOGA RD.**  
**ERIENNA TOWNSHIP, ILLINOIS**

|                                                       |                |              |           |
|-------------------------------------------------------|----------------|--------------|-----------|
| 5/4/93                                                | SCALE 1" = 40' | APPROVED BY: | DRAWN BY: |
| 3/10/93                                               | DATE: 4/3/90   |              | J.P.      |
| 10/3/90                                               |                |              |           |
| 9/14/90                                               |                |              |           |
| 7/14/90                                               |                |              |           |
| 5/21/90                                               |                |              |           |
| REVISED                                               |                |              |           |
| RAYMOND E. DERBAS & ASSOCIATES                        |                |              |           |
| CONSULTING CIVIL ENGINEERS                            |                |              |           |
| 1701 WEST 12TH STREET, SUITE 100, CHICAGO, ILL. 60604 |                |              |           |
| DRAWING 8                                             |                |              |           |
| 15 OF 31                                              |                |              |           |