



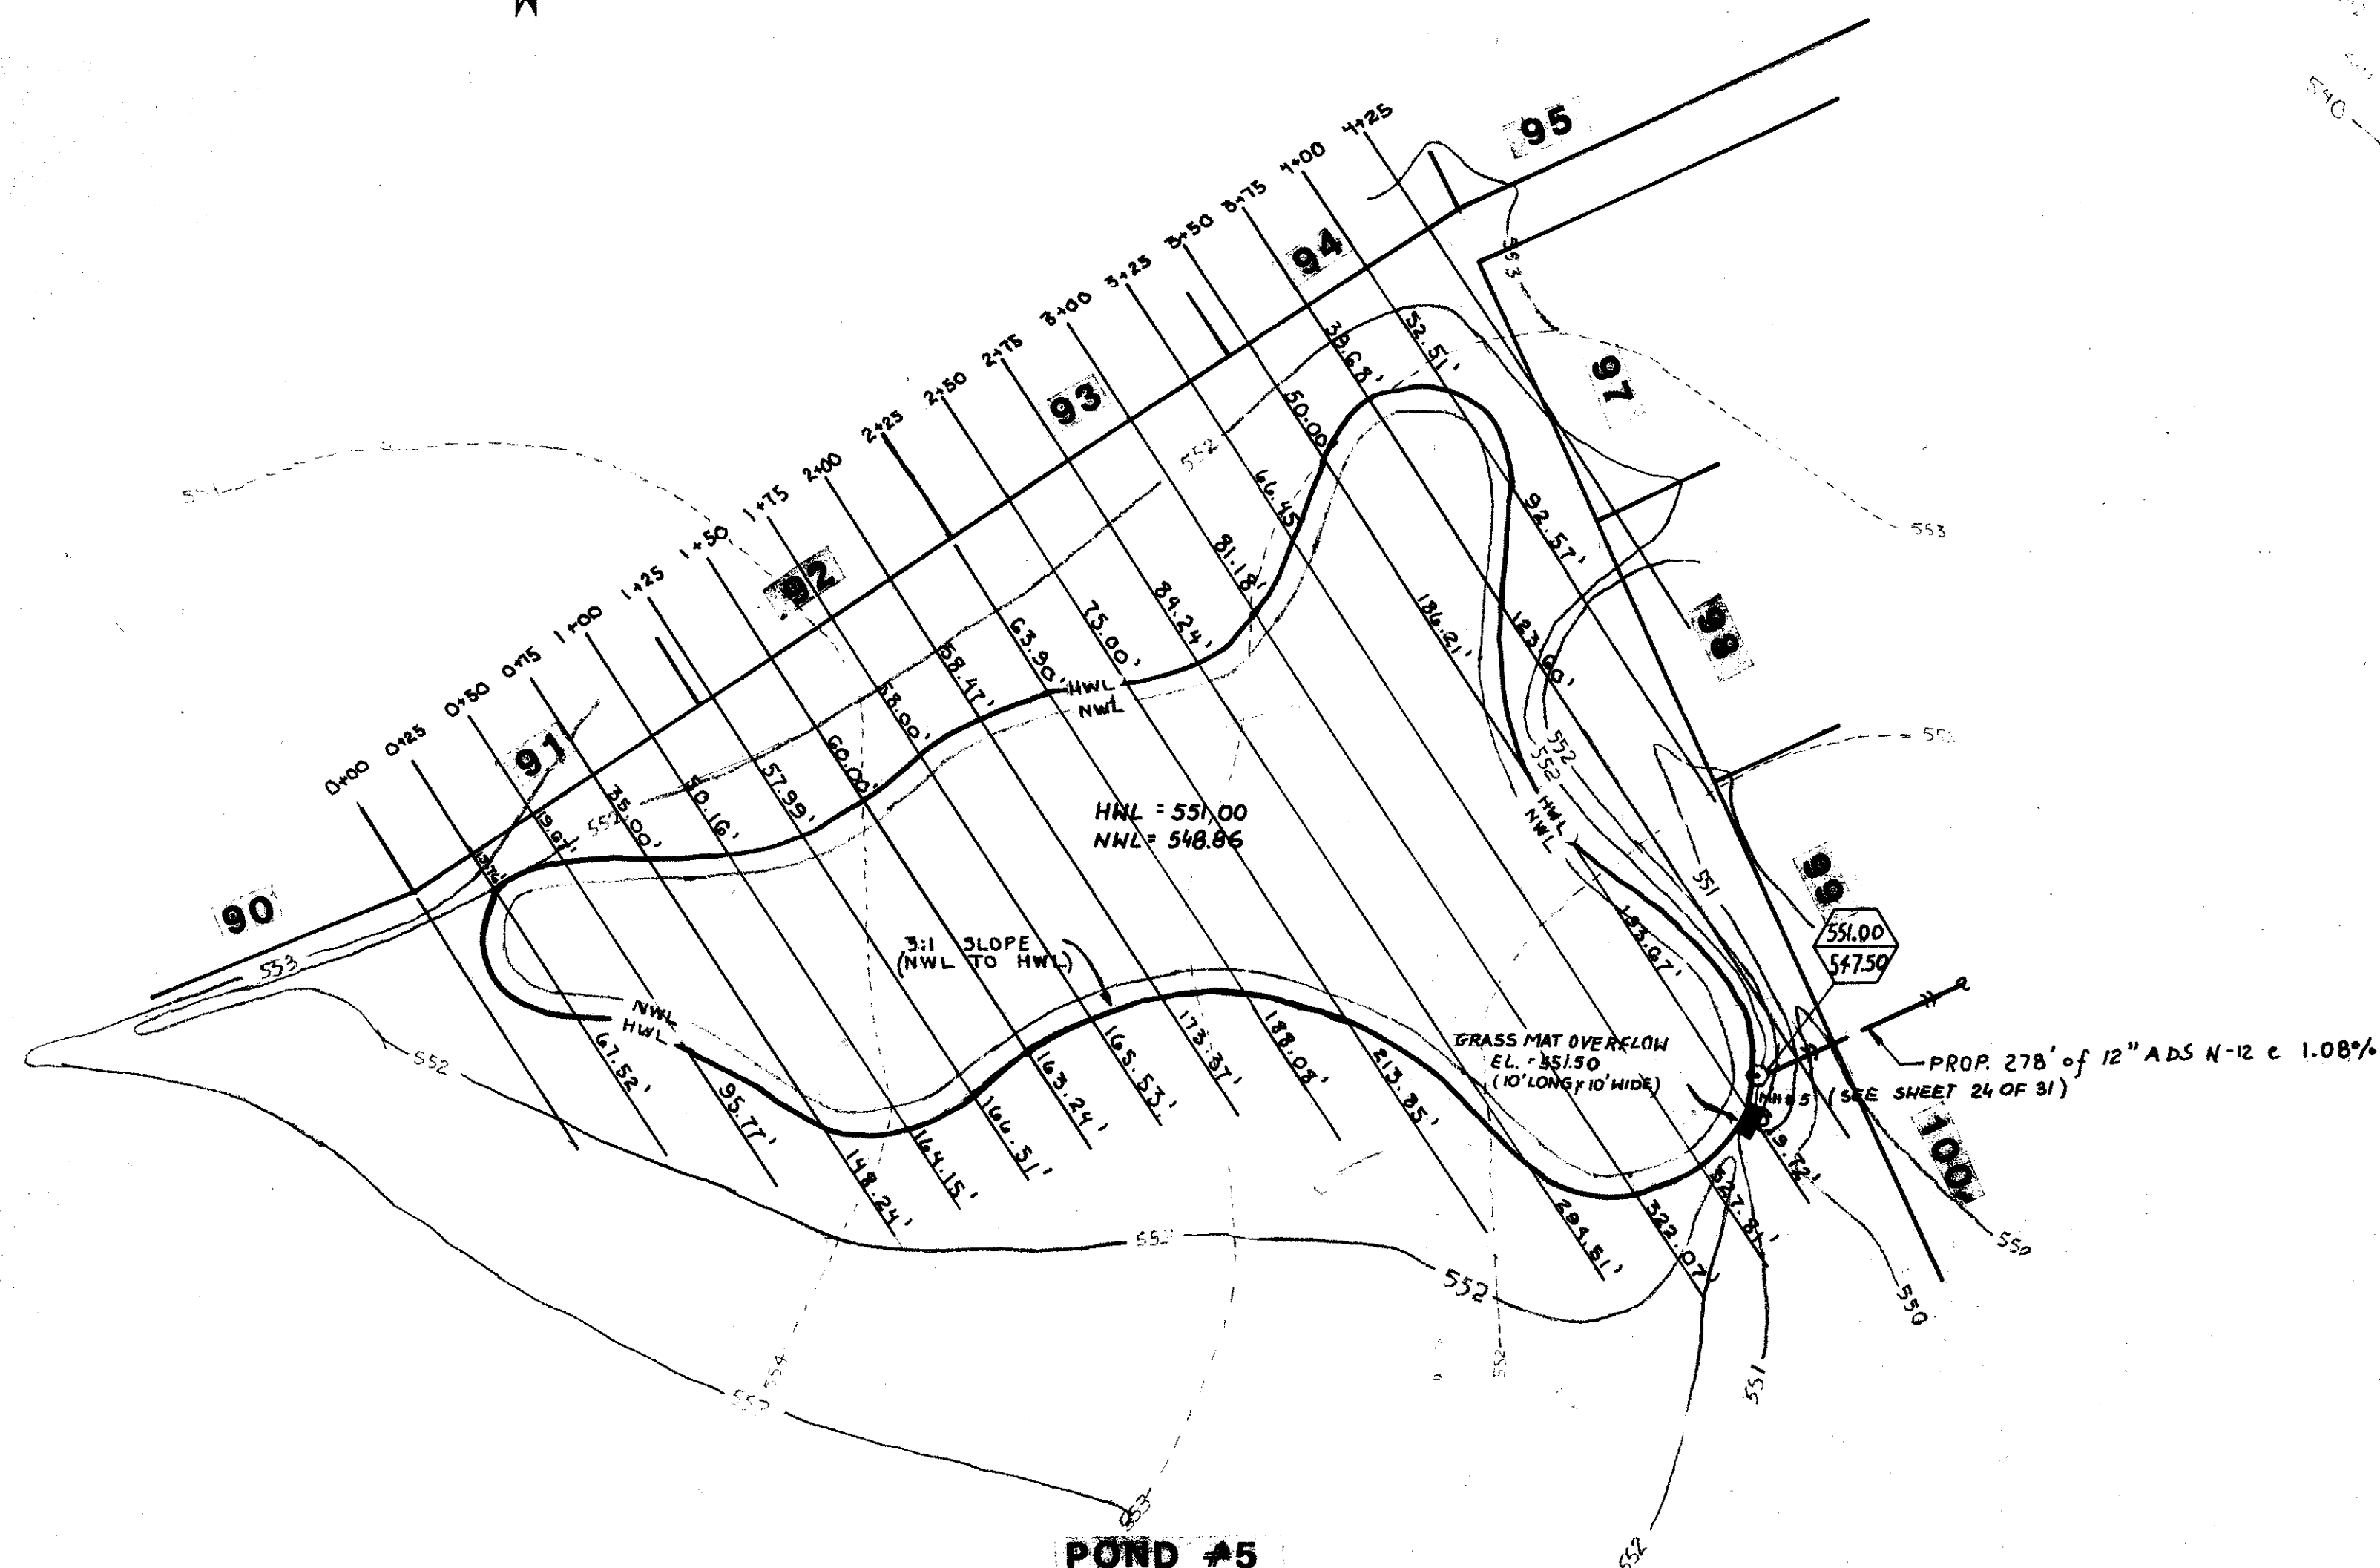

POND #5

AREA OF POND 5
HNL - 1.22 ac.
NWL - 1.05 ac.
DETENTION VOLUME - 2.44 ac.ft.

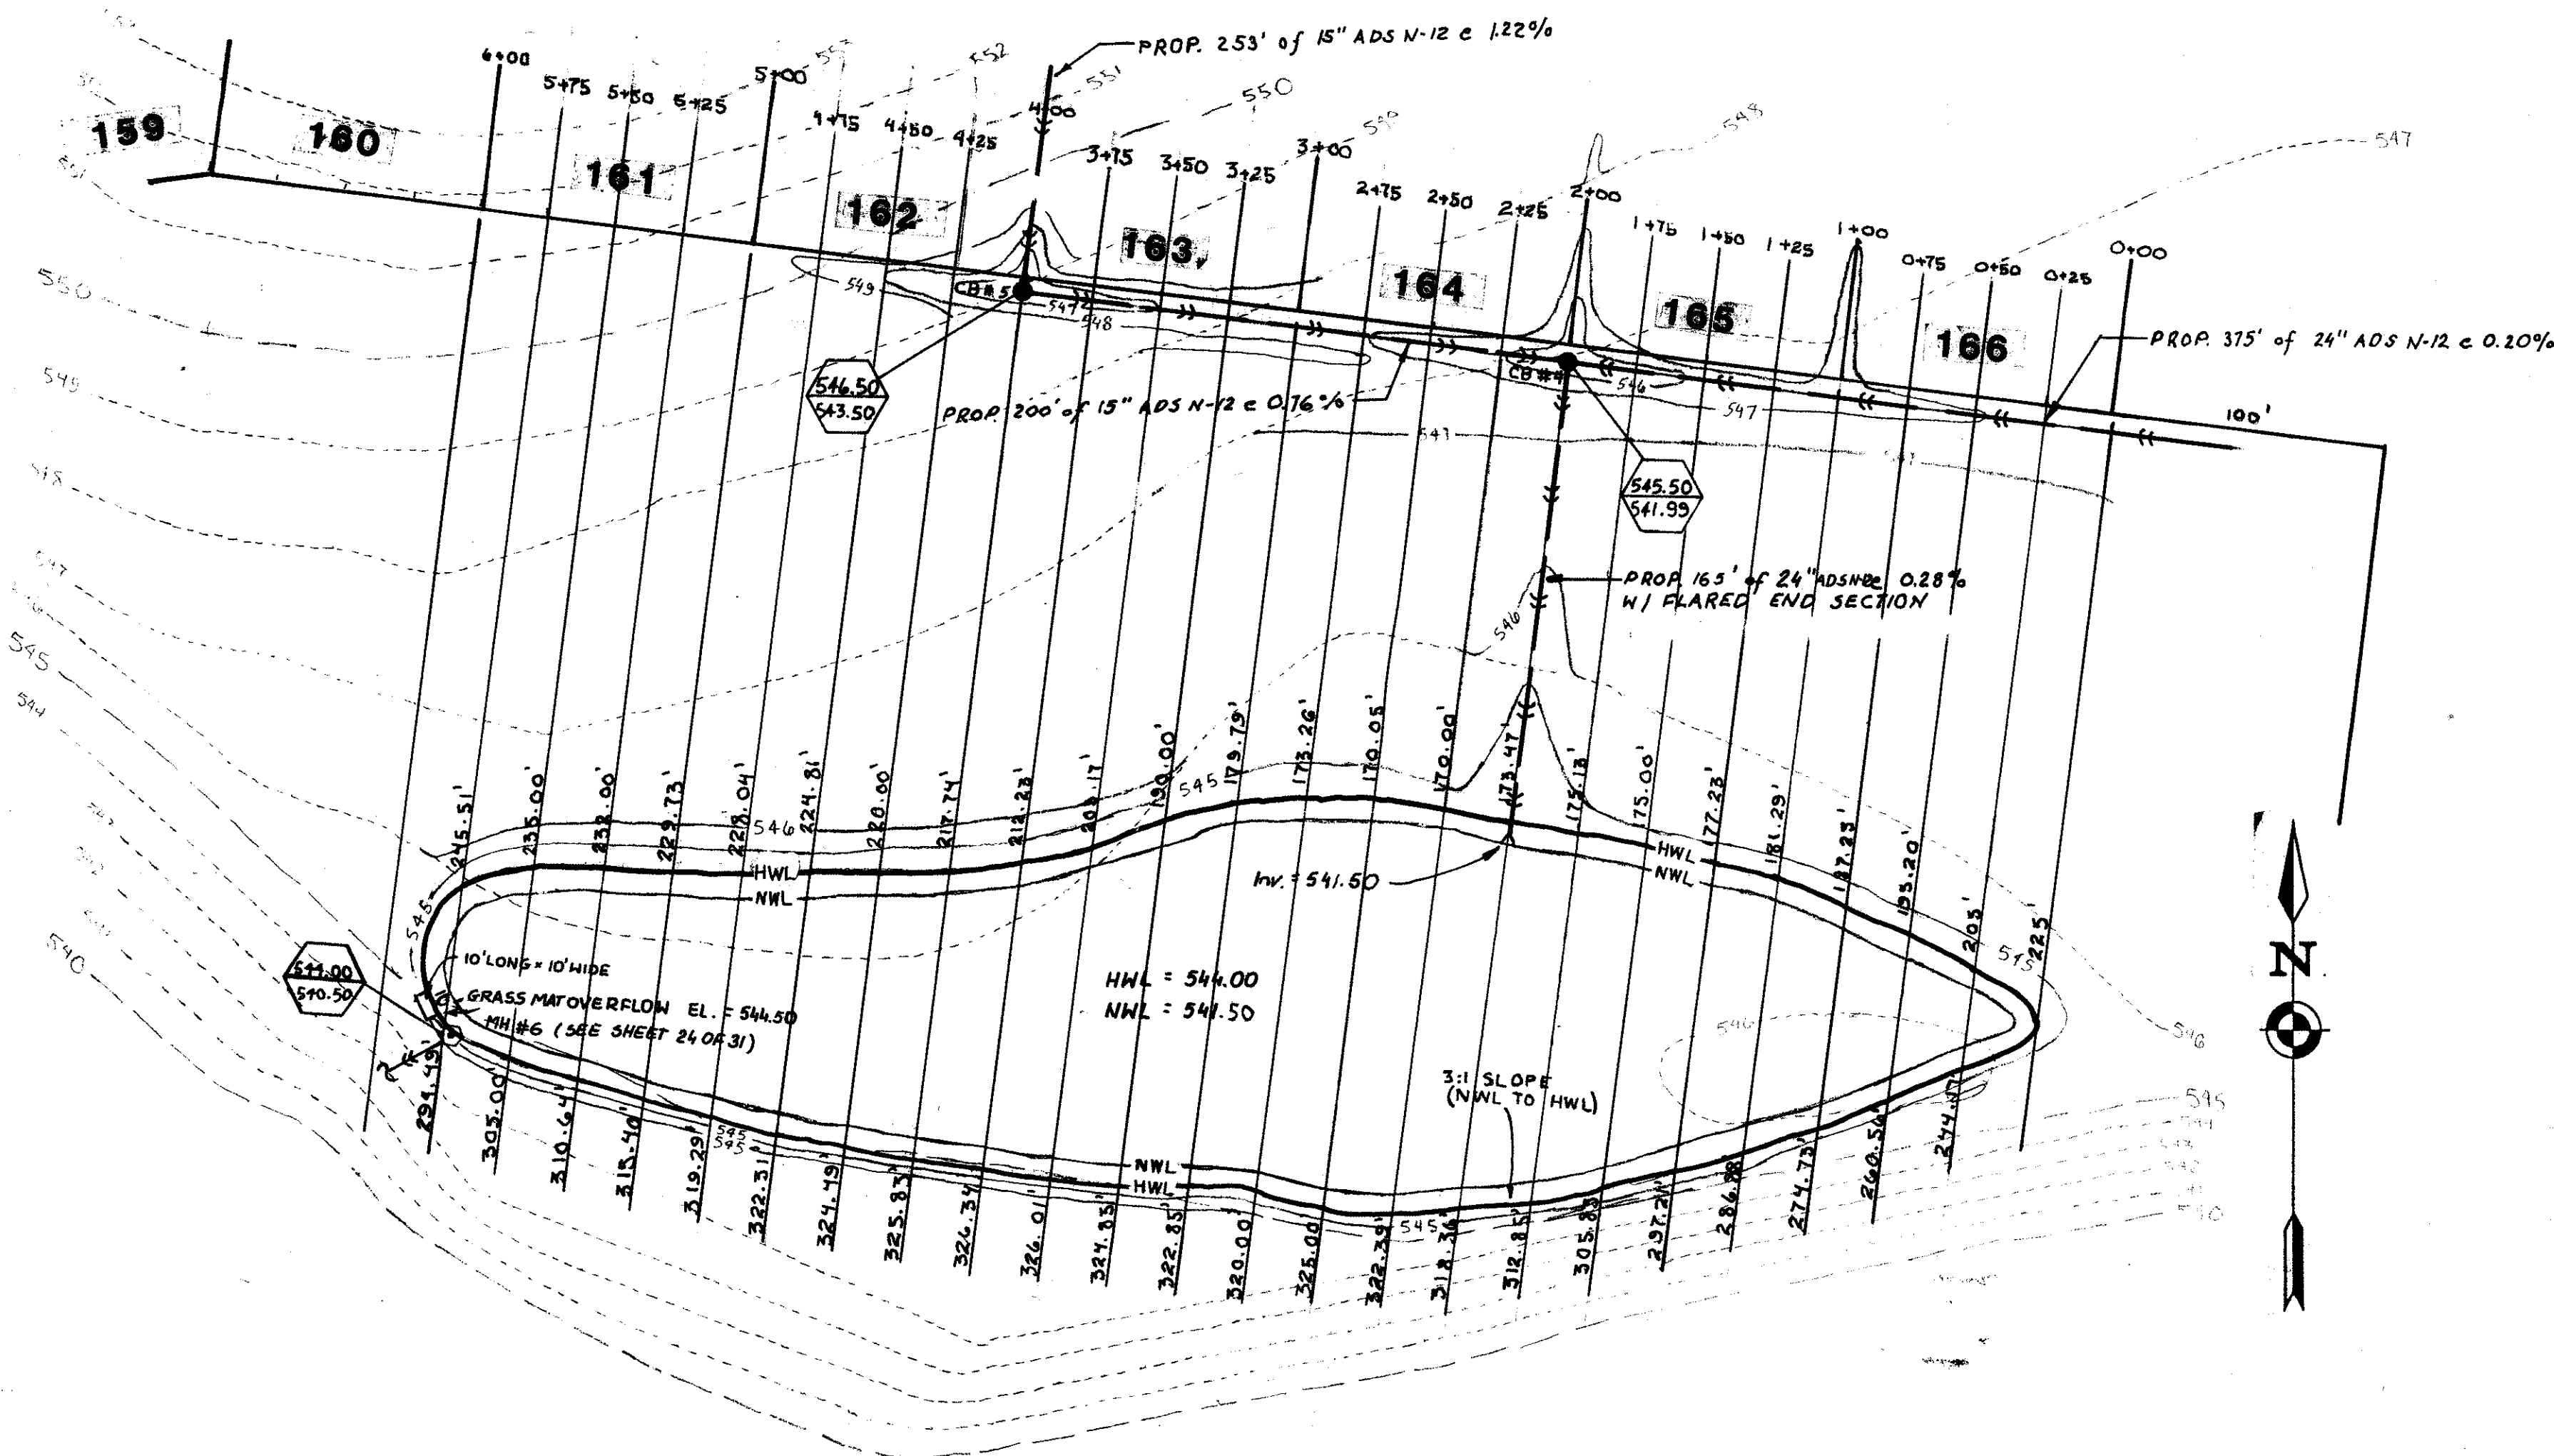

POND #2

AREA OF POND 2
HNL - 1.43 ac.
NWL - 1.18 ac.
DETENTION VOLUME - 332 ac.ft.

SITE PLAN

SCALE 1"=40'

PONDS #2 & #5
NETTLE CREEK GOLF COURSE
STOCKDALE RD. & SARATOGA RD.
ERIENNA TOWNSHIP, ILLINOIS

3/21/84
3/10/83
10/9/90
8/31/80

REVISED

SCALE: 1"=50' APPROVED BY
DATE: 7/14/80
RAYMOND E. DERBAS & ASSOCIATES
CONSULTING CIVIL ENGINEERS
7227 WEST 127TH STREET PALOS HEIGHTS, IL 06463
(708) 448-1044
DRAWING NUMBER
31 OF 31