
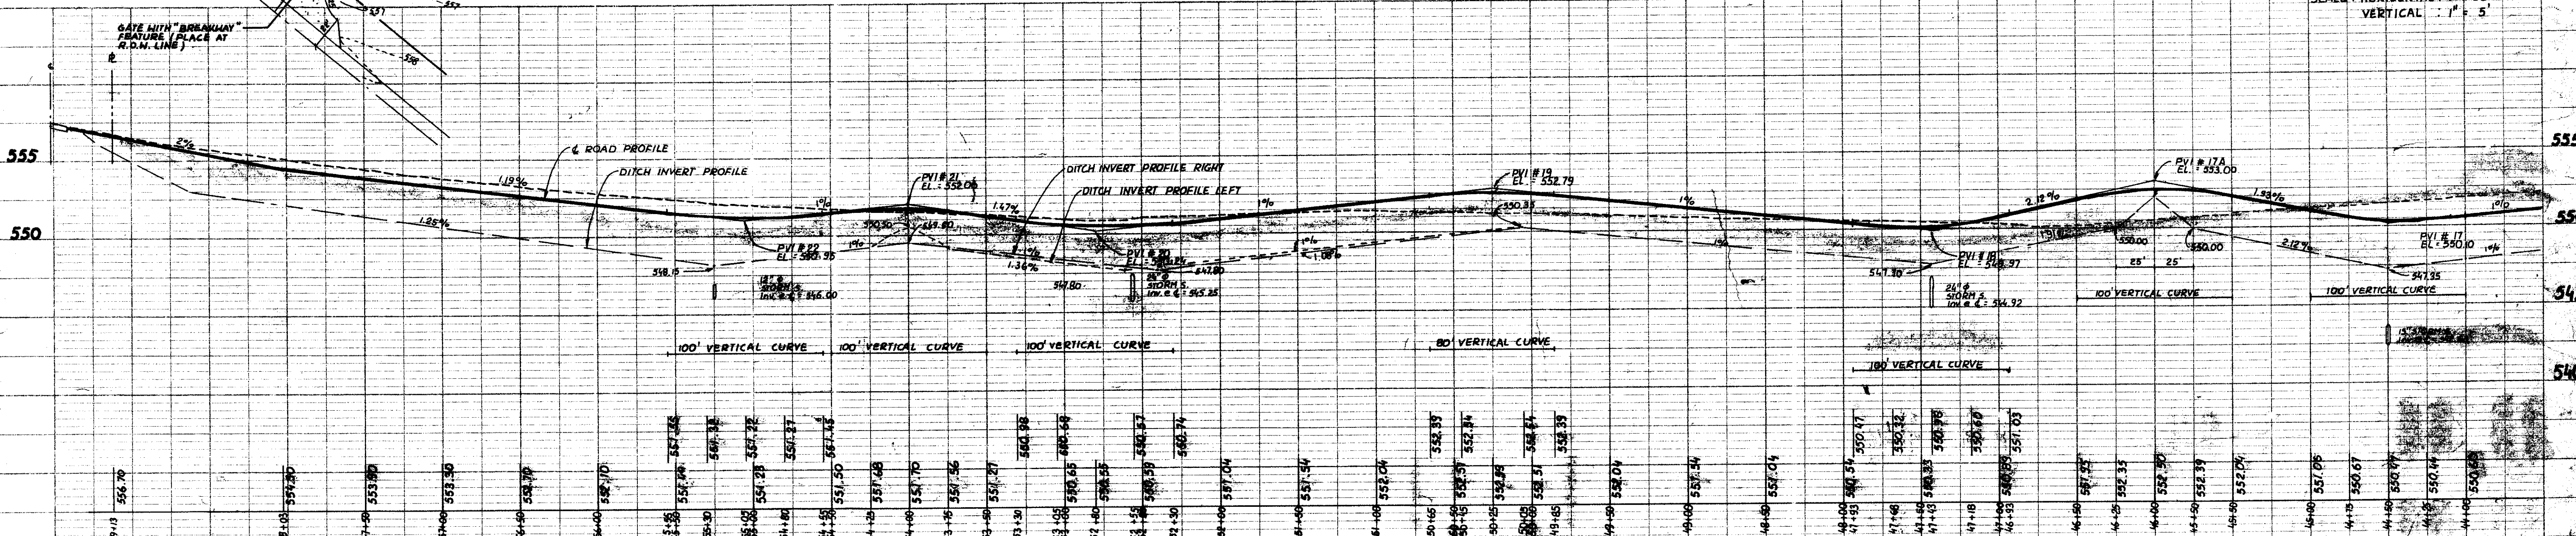


DATE	BY
REVIEWED	DATE
NOTED	DATE
NO.	NO.

DATE	BY
REVIEWED	DATE
NOTED	DATE
NO.	NO.

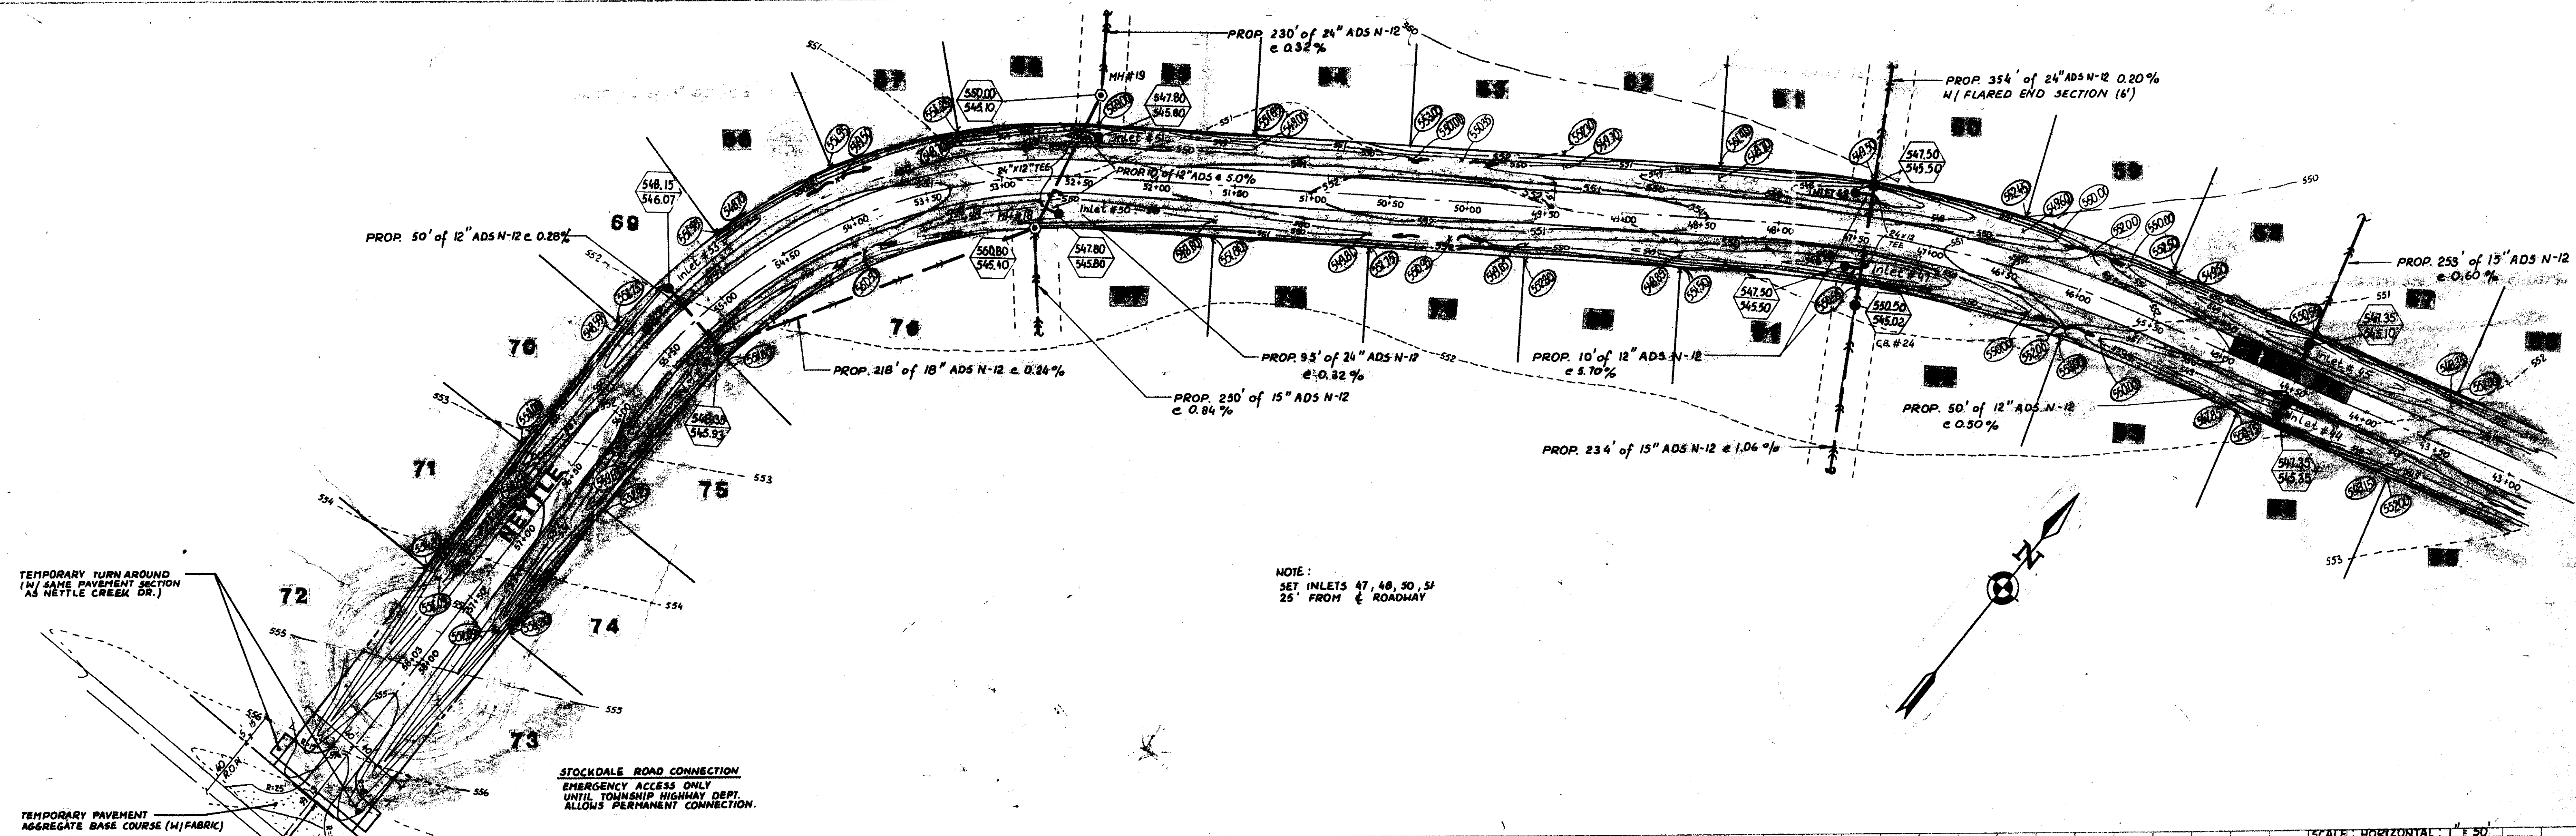

SEE SHEET 15 OF 31 FOR OFF-ROADWAY GRADING & DRAINAGE

NETTLE CREEK DR. PROFILE
STA. 44+00 - 64+00
NETTLE CREEK GOLF COURSE
STOCKDALE RD. & SCRANTON RD.
EMERSON TOWNSHIP, ILLINOIS

3/10/93
 3/10/93
 3/10/93
 3/10/93

APPROVED BY: _____
 DATE: 3/10/93

RAYMOND E. DERBAS & ASSOCIATES
 CONSULTING CIVIL ENGINEERS
 722 WEST 127TH STREET, P.O. BOX 1044
 JOLIET, ILL. 61798-1044

REVISIONS

PLATE 1 - PLAN, PROFILE, & A.P.
 NO. 1000
 CLEARANCE PAPER CO. EVERETT, WA