



PLAN
 SURVEYED BY
 DATE
 NOTE BOOK
 ALTIMETER
 REF. POINT
 NO.

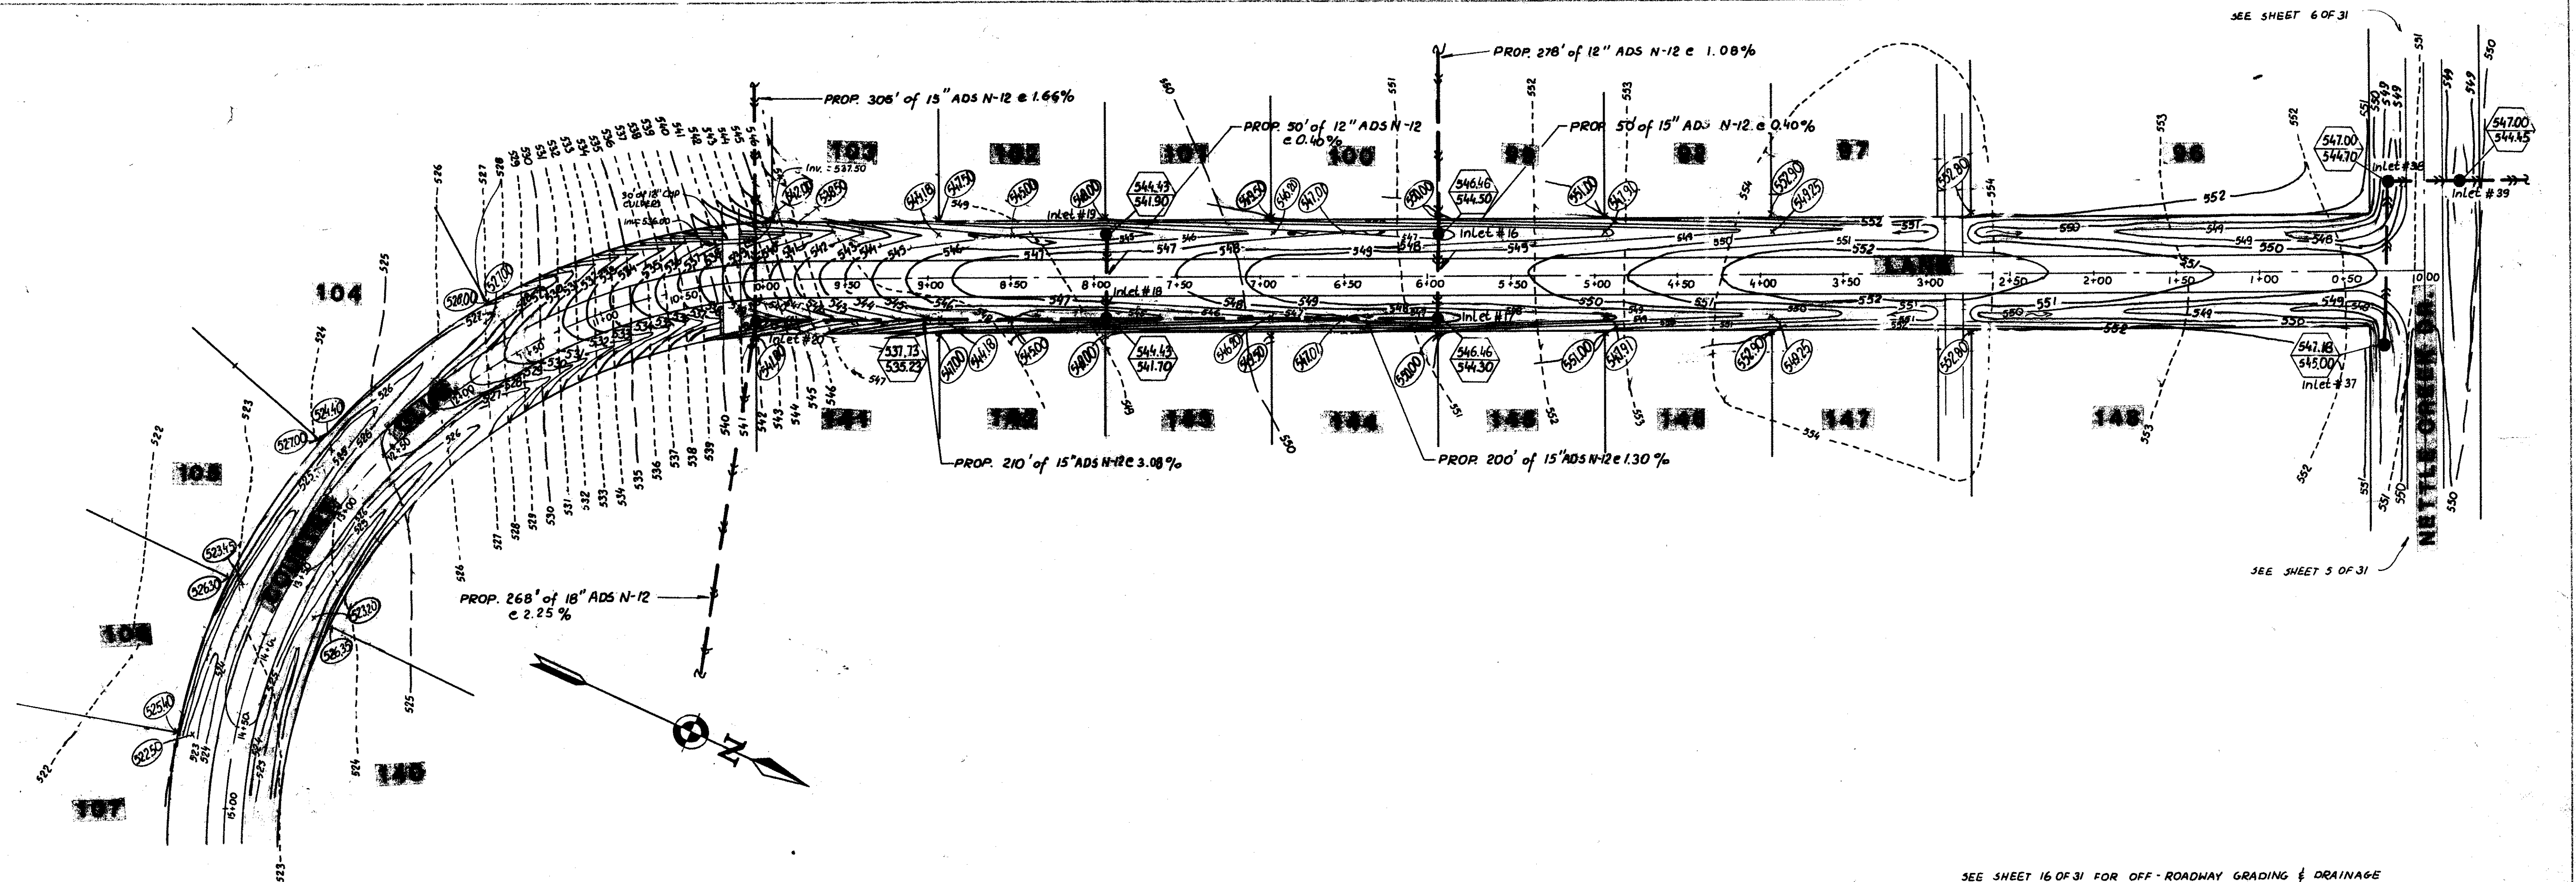

SEE SHEET 16 OF 31 FOR OFF-ROADWAY GRADING & DRAINAGE

PROFILE
 SURVEYED BY
 DATE
 NOTE BOOK
 ALTIMETER
 REF. POINT
 NO.

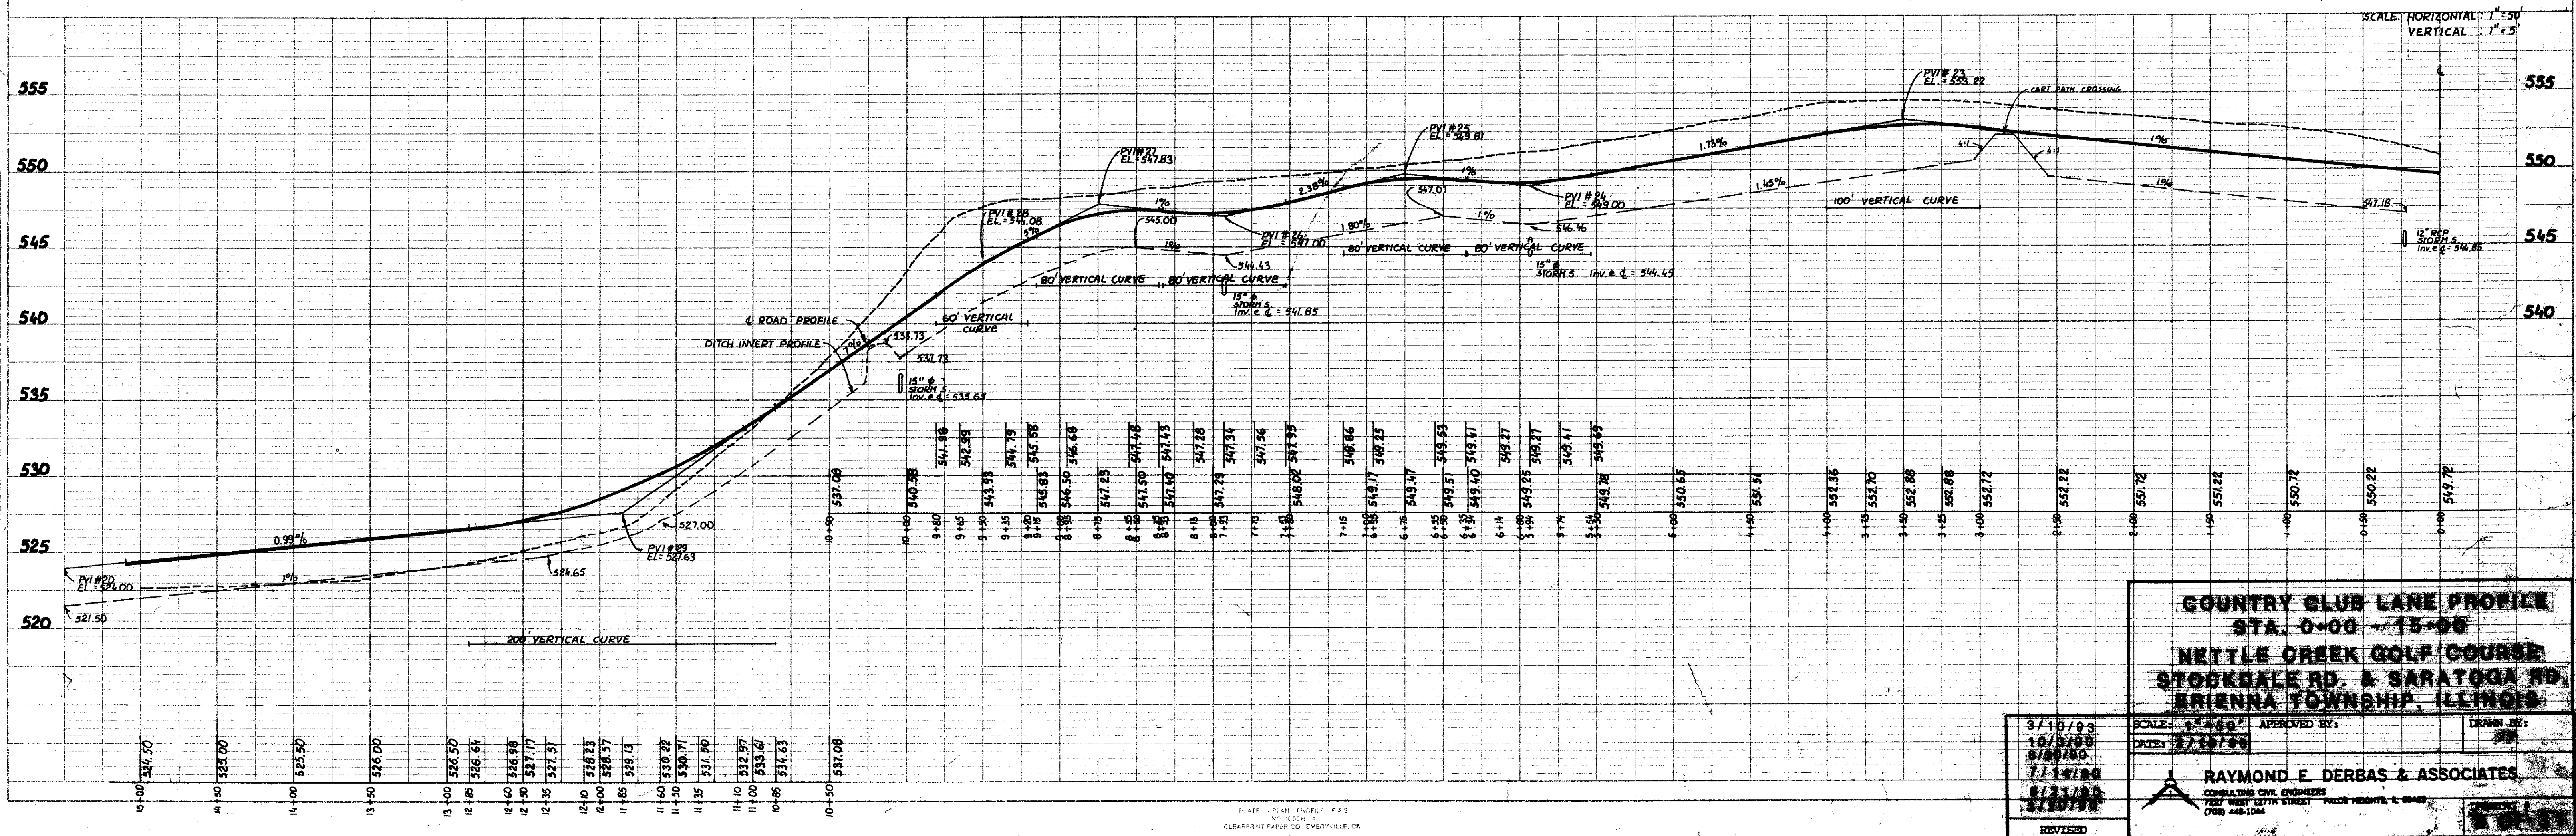

COUNTRY CLUB LANE PROFILE
 STA. 0+00 - 15+00
 NETTLE OREEK GOLF COURSE
 STOPDALE RD. & SARATOGA RD.
 BRIENNA TOWNSHIP, ILLINOIS

3/10/93
 10/1/93
 8/18/93
 7/11/93
 8/21/93
 8/20/93

SCALE: 1"=40'
 DATE: 7/10/93

APPROVED BY:
 DRAWN BY:

RAYMOND E. DERBAS & ASSOCIATES
 CONSULTING CIVIL ENGINEERS
 127 WEST LEXINGTON STREET - P.O. BOX 104
 (708) 448-1044