



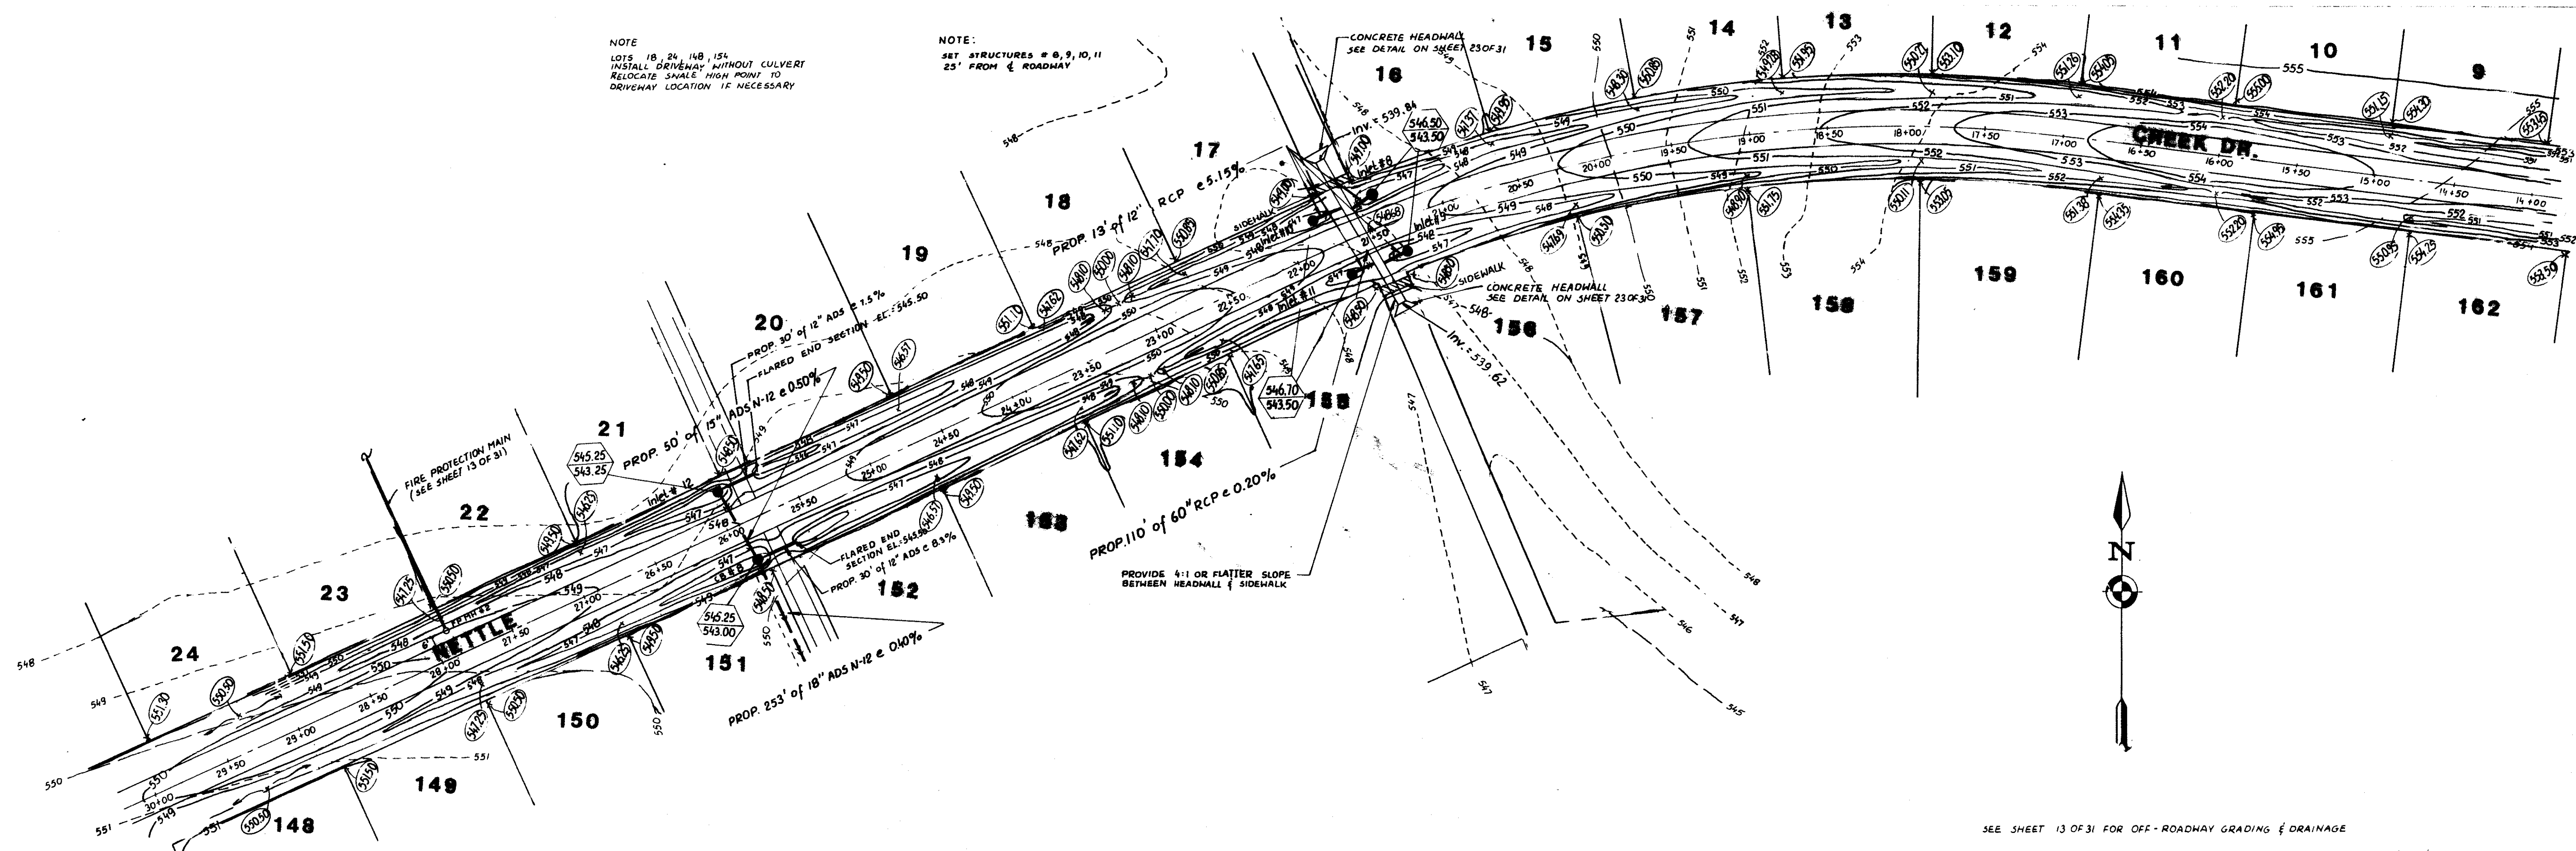

SEE SHEET 13 OF 31 FOR OFF-ROADWAY GRADING & DRAINAGE
 SCALE: HORIZONTAL 1" = 50'
 VERTICAL 1" = 5'

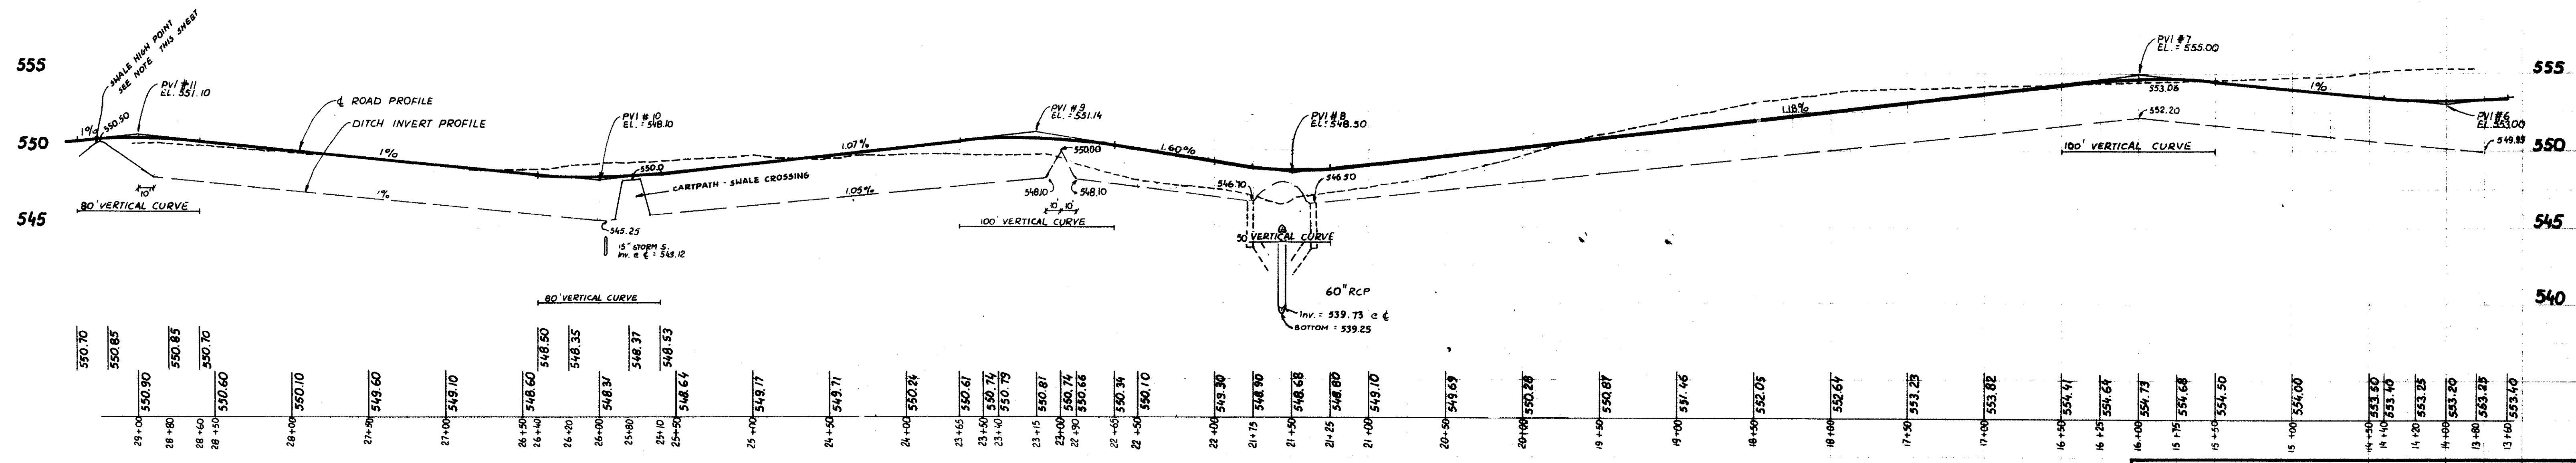

NETTLE CREEK DR. PROFILE
STA. 15+00 - 29+00
NETTLE CREEK GOLF COURSE
STOCKDALE RD. & SARATOGA RD.
ERIENNA TOWNSHIP, ILLINOIS

5/4/93 3/10/93 1/29/93 10/3/90 8/30/90 7/14/90 6/21/90 3/20/90	SCALE: 1" = 50' DATE: 2/10/93 APPROVED BY: _____ DRAWN BY: JR	RAYMOND E. DERBAS & ASSOCIATES CONSULTING CIVIL ENGINEERS 7227 WEST 127TH STREET PALOS HEIGHTS, IL 60463 (708) 440-1044
---	--	--

5 OF 31